


Area of New Road
2918m²

For Reference Marks, Permanent Marks & MGA Coordinates Tabulations – See Sheet 3

Original information compiled from SP323624 in the Department of Resources.

In accordance with section 3.22 of the Cadastral Survey Requirements, corners have not been marked. For corner marks and reference marks see IS_____.

Scale 1:1500 Lengths are in Metres

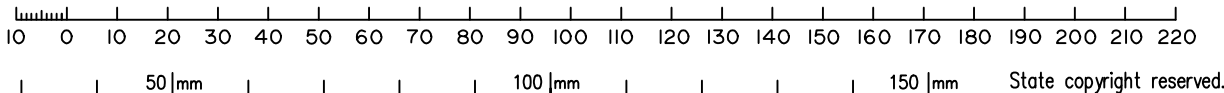

BRISBANE (07) 3666 4700 WHITSUNDAYS (07) 4945 6600
MACKAY (07) 4957 9700 CAIRNS (07) 4252 9400
veris.com.au
ACN 615 735 727
Veris Australia Pty Ltd

**Plan of Lots 58–72 & 720
and Emts A–I in Lots 64–72
Respectively**

Cancelling Lot 720 on SP323624

Mackay Regional

LOCAL GOVERNMENT: *Council*

LOCALITY: *MACKAY HARBOUR*

Meridian: *MGA Zone 55 Vide SP323624*

Survey Records: *Yes*

Scale: **1:1500**

Format: **STANDARD**

SP331692

E			
D			
C			
B			
A	13/09/21	GJF	Original

430444

**WARNING : Folded or Mutilated Plans will not be accepted.
Plans may be rolled.
Information may not be placed in the outer margins.**

(Dealing No.)

4. Lodged by

(Include address, phone number, email, reference, and Lodger Code)

1. Existing		Created		
Title Reference	Description	New Lots	Road	Secondary Interests
51256327	Lot 720 on SP323624	58-72, 720	New Road	Emts A-I

ENCUMBRANCE EASEMENT ALLOCATIONS

Easement	Lots to be Encumbered
720896725 (Emt R on SP323624)	720

ADMINISTRATIVE ADVICE ALLOCATIONS

Administrative Advice	Lots to be Encumbered
710552602	58-72, 720
710954853	58-72, 720

Emt Q on SP323624 fully absorbed by New Road

58-72, 720	Lot 718 on SP323623
Lots	Orig

2. Orig Grant Allocation:

3. References :
Dept File :
Local Govt :
Surveyor : 430444 Survey Advice: 2021-1085


5. Passed & Endorsed :

By : Veris Australia Pty Ltd
Date :
Signed :
Designation : Delegate

6. Building Format Plans only.
I certify that :
* As far as it is practical to determine, no part of the building shown on this plan encroaches onto adjoining lots or road;
* Part of the building shown on this plan encroaches onto adjoining * lots and road
.....
Cadastral Surveyor/Delegate * Date
*delete words not required

7. Lodgement Fees :
Survey Deposit \$
Lodgement \$
..... New Titles \$
Photocopy \$
Postage \$
TOTAL \$

8. Insert Plan Number **SP331692**

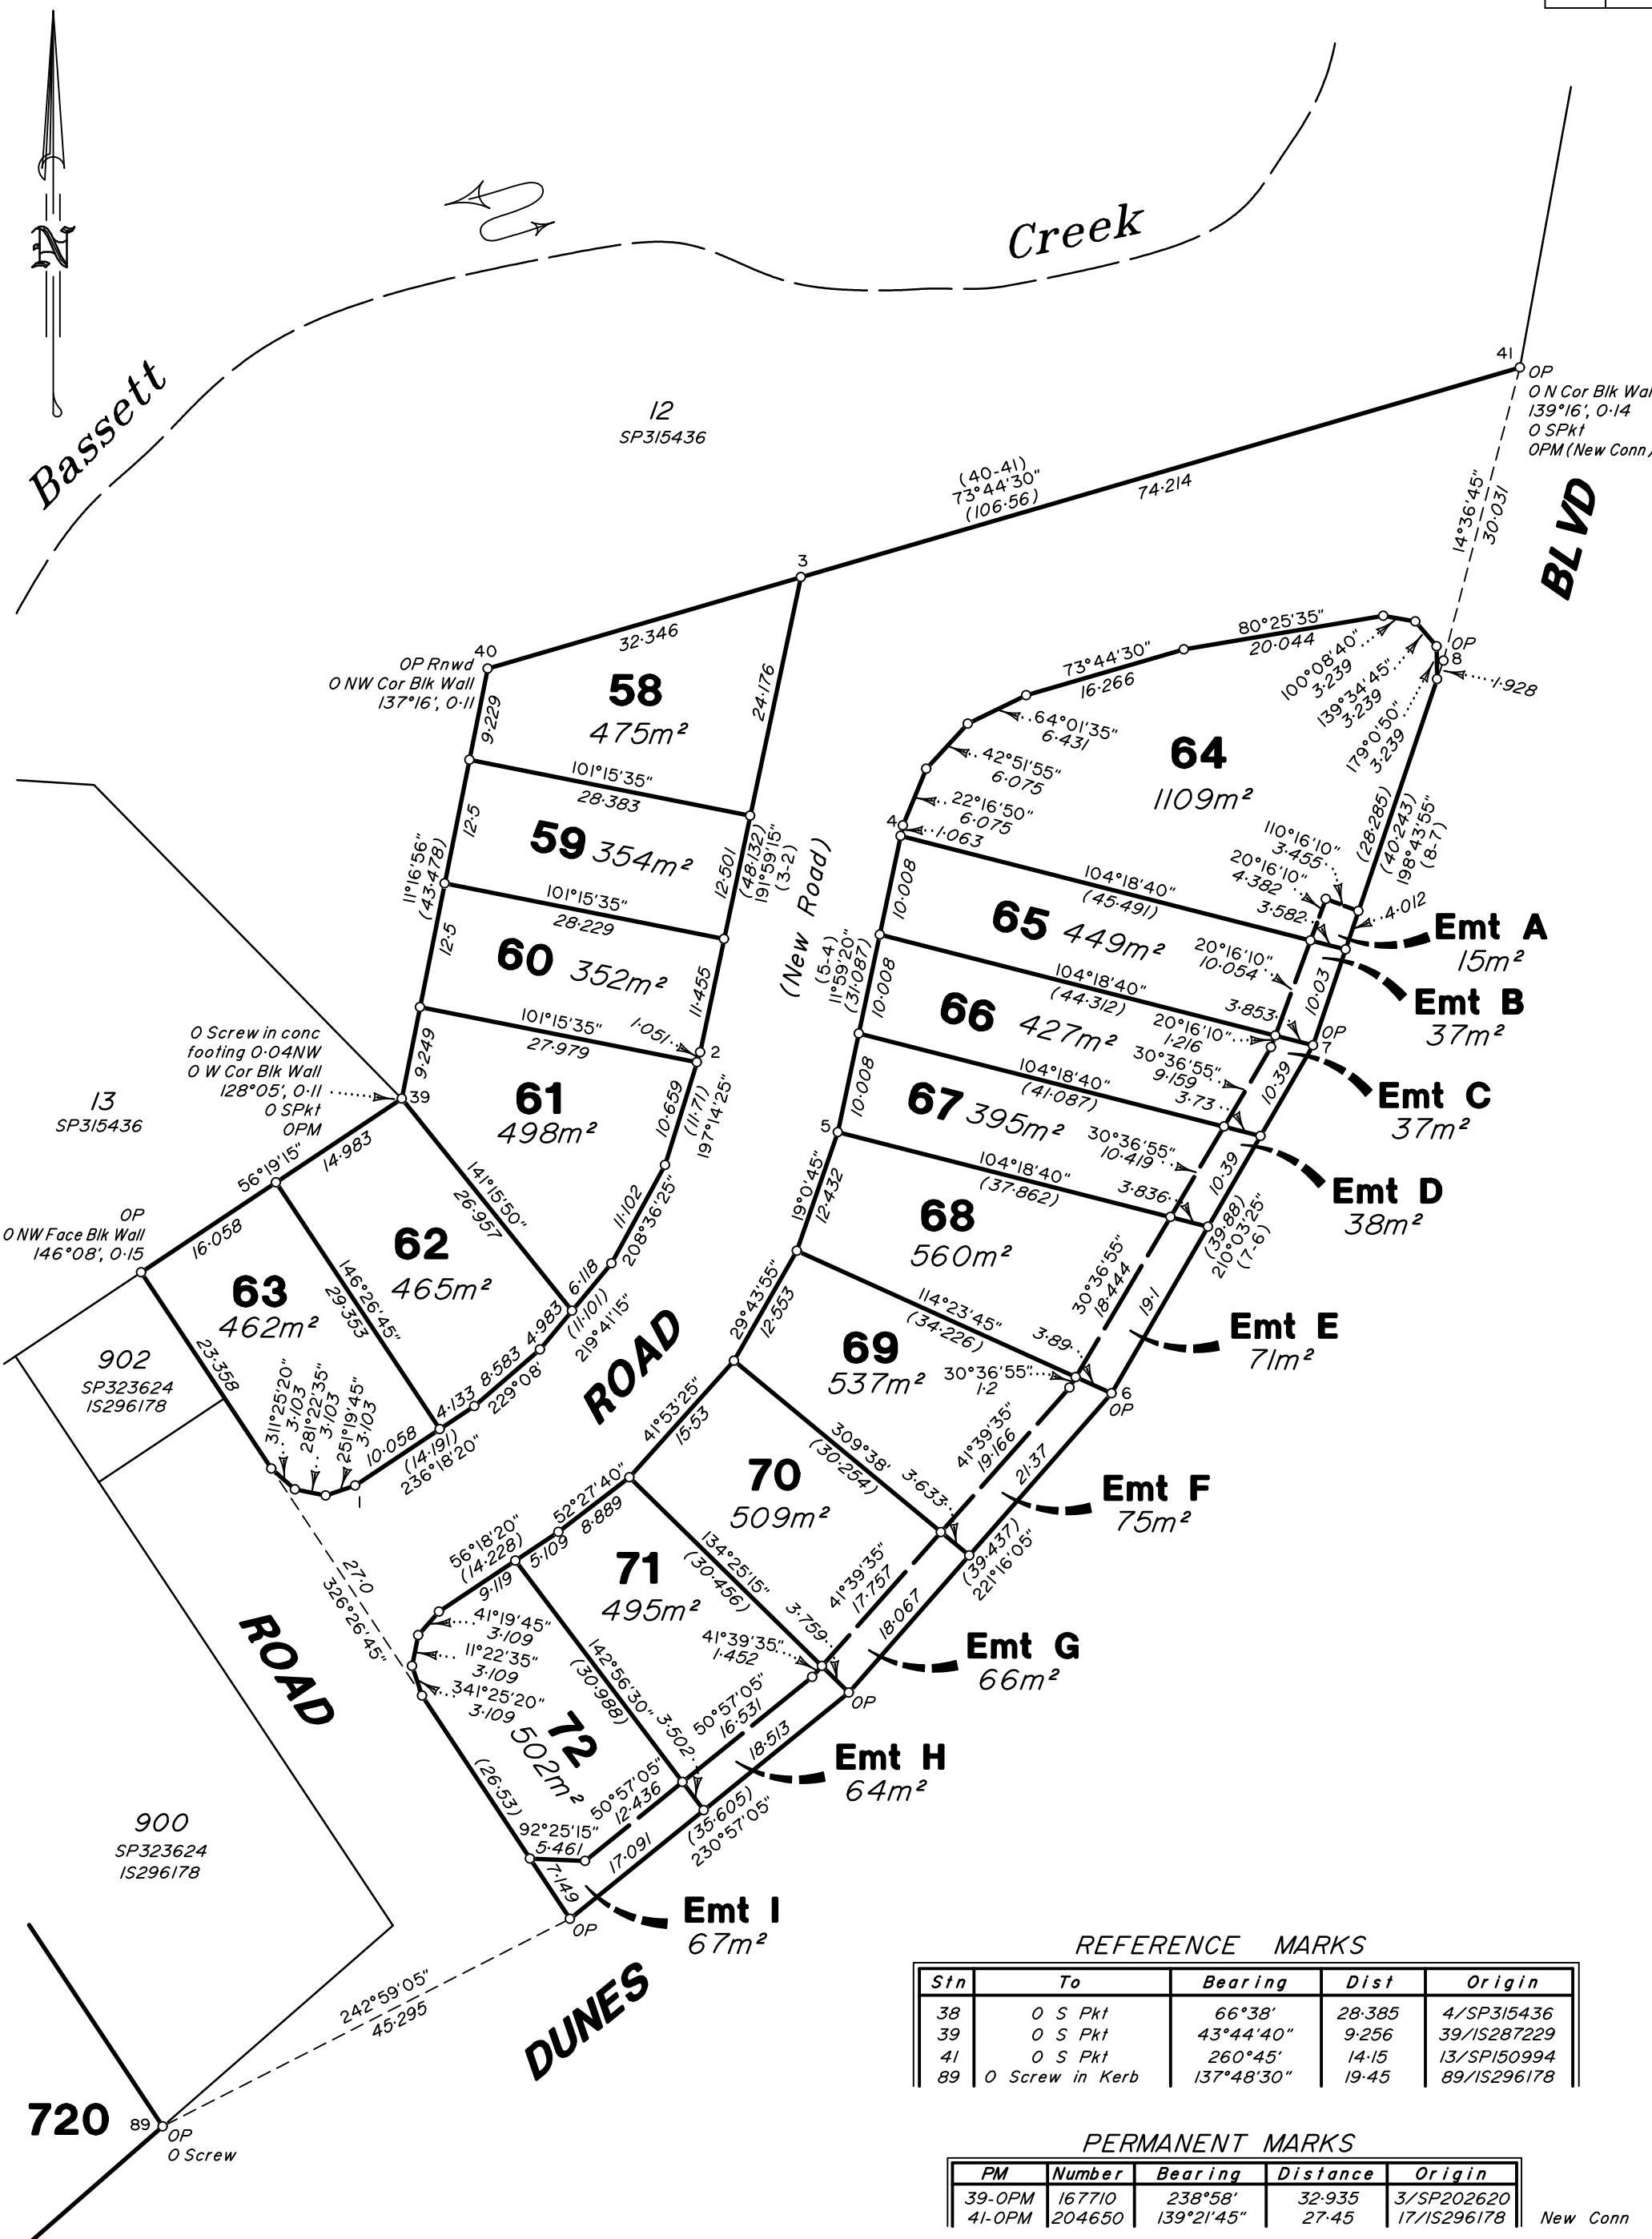

REFERENCE MARKS


Stn	To	Bearing	Dist	Origin
38	O S Pkt	66°38'	28.385	4/SP315436
39	O S Pkt	43°44'40"	9.256	39/IS287229
41	O S Pkt	260°45'	14.15	13/SP150994
89	O Screw in Kerb	137°48'30"	19.45	89/IS296178

PERMANENT MARKS

PM	Number	Bearing	Distance	Origin
39-OPM	167710	238°58'	32.935	3/SP202620
41-OPM	204650	139°21'45"	27.45	17/IS296178

New Conn

Scale 1:600 Lengths are in Metres

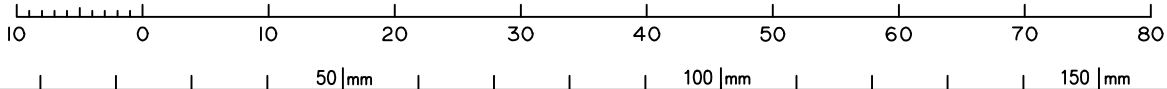

State copyright reserved.

Insert Plan Number **SP331692**

430444