



LEGEND


Final surface contours based on A.H.D. datum at an interval of 0.2m, shown as: — 9.5 —

Where applicable, areas to be filled are shown as:

Depth of fill, in metres, shown as: + [1.0]

Retaining wall and retaining wall height, shown on the lower side of the wall, have been drawn from data supplied by Empower and shown as:

Proposed Wall
(1.2)
 Existing Wall
(1.2)

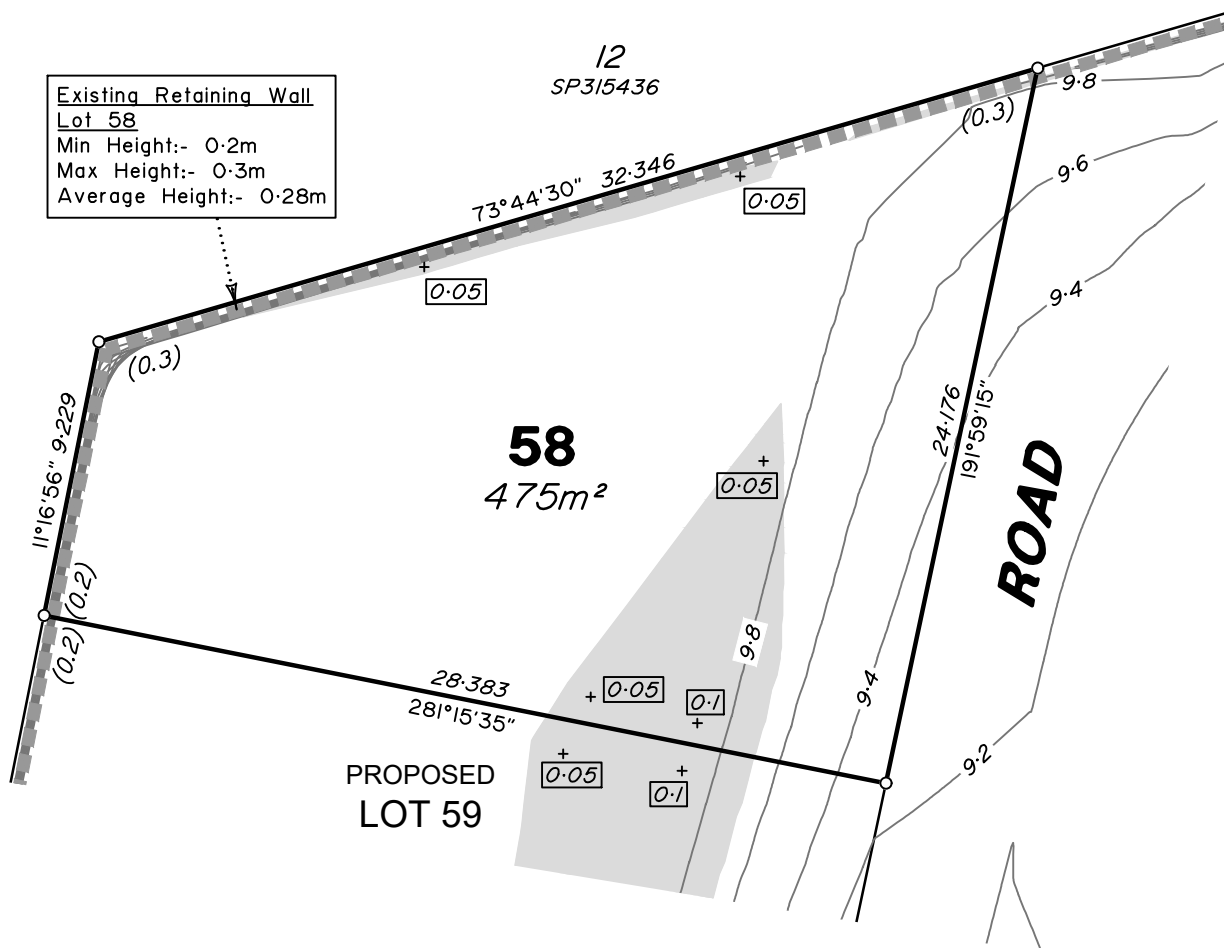

Existing Retaining Wall
Lot 58
Min Height:- 0.2m
Max Height:- 0.3m
Average Height:- 0.28m

ADDITIONAL NOTES:

The LOT dimensions and area shown hereon are subject to final field survey and also to the requirements of Council and any other authority which may have requirements under any relevant legislation

Final surface contours shown hereon have been supplied by EMPOWER.

Compaction of any fill material placed on this site shall be completed to level one inspection and testing services in accordance with AS3798-2007.

Depth of fill values are calculated to the pre-development surface.

Copyright © Veris Australia Pty Ltd
14/09/2021



urbex

IMPORTANT NOTES:

(These notes are an integral part of this plan)

This plan has been prepared for Urbex for the purposes of **A Disclosure Plan Under the Land Sales Act 1984 (as amended)**.

It is not to be used by any other person or corporation or for any other purposes and is subject to the following limitations:

Please refer to the approved Development Application for conditions relating to the LOT and to approved Operational Works drawings for services location and possible easements.

THESE DESIGNS AND DRAWINGS ARE COPYRIGHT AND ARE NOT TO BE USED OR REPRODUCED WITHOUT THE WRITTEN PERMISSION OF VERIS

Data Sources
Cadastral Boundaries 430444-LC01-(H).dwg
Final Surface Contours Tin design and strings 20210910.dwg
Pre-development Surface 190301 30444F01 Rev G.dwg

Issue	Revisions	Date	Drawn
A	Original	14.09.2021	GJF

Locality: MACKAY HARBOUR
Local Authority: Mackay Regional Council
Horizontal Meridian: MGA Zone 56
Vertical Level Datum: AHD D
Scale: 1:250 @ A4
Designed: EMPOWER
Drawn: GJF 14/09/2021
Checked: MZ & KJ 22/09/21
Plot Date: 22 Sep, 2021
Computer File Ref: 430444-DP Stg1C.dwg

DISCLOSURE PLAN
of Proposed Lot 58
being part of
Lot 720 on SP323624



BRISBANE (07) 3666 4700 WHITSUNDAYS (07) 4945 6600
MACKAY (07) 4957 9700 CAIRNS (07) 4052 9400

veris.com.au

ACN 615 735 727
Veris Australia Pty Ltd

Drawing No 430444-DP-58 Issue A



LEGEND


Final surface contours based on A.H.D. datum at an interval of 0.2m, shown as: — 9.5 —

Where applicable, areas to be filled are shown as:

Depth of fill, in metres, shown as: + [1.0]

Retaining wall and retaining wall height, shown on the lower side of the wall, have been drawn from data supplied by Empower and shown as:

(1.2) Proposed Wall
 (1.2) Existing Wall

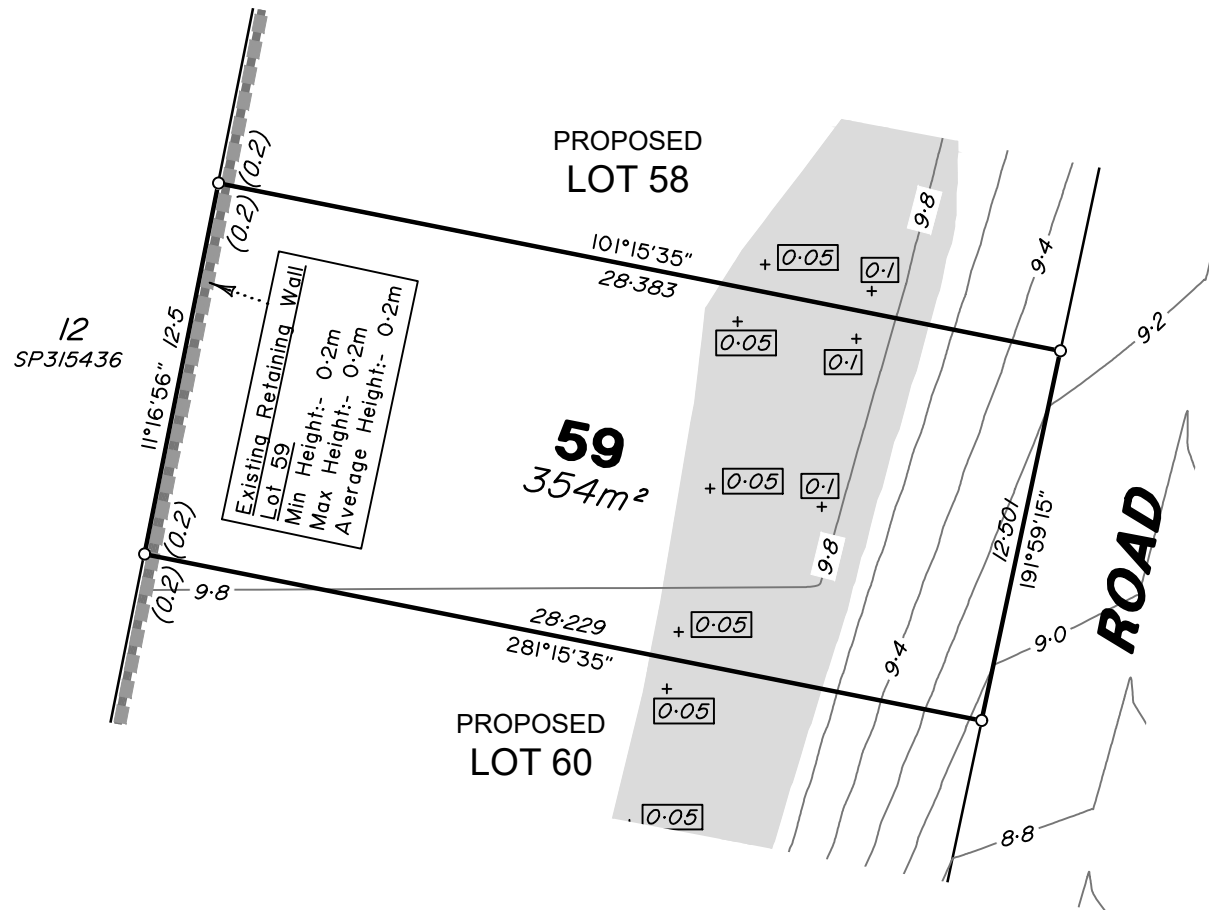

ADDITIONAL NOTES:

The LOT dimensions and area shown hereon are subject to final field survey and also to the requirements of Council and any other authority which may have requirements under any relevant legislation

Final surface contours shown hereon have been supplied by EMPOWER.

Compaction of any fill material placed on this site shall be completed to level one inspection and testing services in accordance with AS3798-2007.

Depth of fill values are calculated to the pre-development surface.

Copyright © Veris Australia Pty Ltd
14/09/2021



urbex

IMPORTANT NOTES:

(These notes are an integral part of this plan)

This plan has been prepared for Urbex for the purposes of **A Disclosure Plan Under the Land Sales Act 1984 (as amended)**.

It is not to be used by any other person or corporation or for any other purposes and is subject to the following limitations:

Please refer to the approved Development Application for conditions relating to the LOT and to approved Operational Works drawings for services location and possible easements.

THESE DESIGNS AND DRAWINGS ARE COPYRIGHT AND ARE NOT TO BE USED OR REPRODUCED WITHOUT THE WRITTEN PERMISSION OF VERIS

Data Sources

Cadastral Boundaries

430444-LC01-(H).dwg

Final Surface Contours

Tin design and strings 20210910.dwg

Pre-development Surface

190301 30444F01 Rev G.dwg

Issue	Revisions	Date	Drawn
A	Original	14.09.2021	GJF

Locality: MACKAY HARBOUR
Local Authority: Mackay Regional Council
Horizontal Meridian: MGA Zone 56
Vertical Level Datum: AHD D
Scale: 1:250 @ A4
Designed: EMPOWER
Drawn: GJF 14/09/2021
Checked: MZ & KJ 22/09/21
Plot Date: 22 Sep, 2021
Computer File Ref: 430444-DP Slg1C.dwg

DISCLOSURE PLAN
of Proposed Lot 59
being part of
Lot 720 on SP323624



veris

BRISBANE (07) 3666 4700 WHITSUNDAYS (07) 4945 6600
MACKAY (07) 4957 5700 CAIRNS (07) 4052 9400


veris.com.au


ACN 615 735 727
Veris Australia Pty Ltd

Drawing No 430444-DP-59 Issue A



LEGEND


Final surface contours based on A.H.D. datum at an interval of 0.2m, shown as:  9.5

Where applicable, areas to be filled are shown as: 

Depth of fill, in metres, shown as: +  1.0

Retaining wall and retaining wall height, shown on the lower side of the wall, have been drawn from data supplied by Empower and shown as:

 (1.2) Proposed Wall
 (1.2) Existing Wall

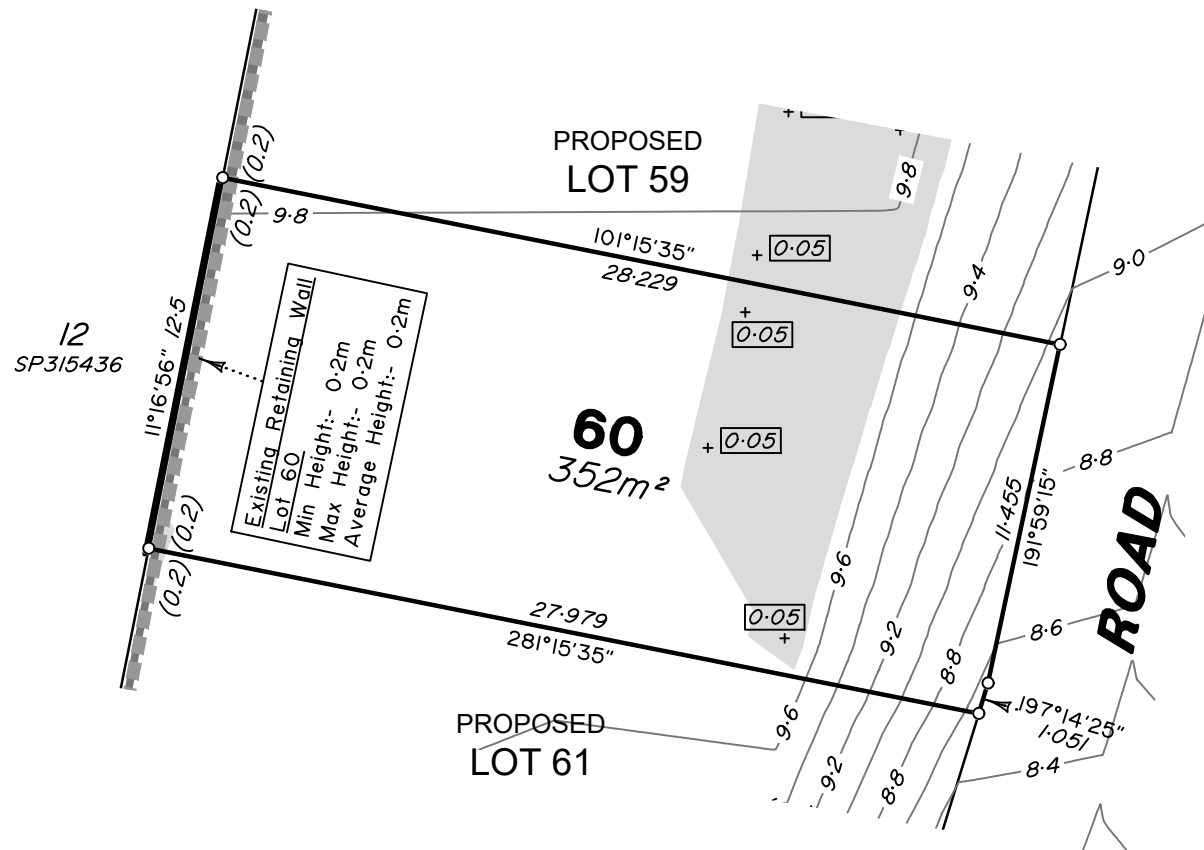

ADDITIONAL NOTES:

The LOT dimensions and area shown hereon are subject to final field survey and also to the requirements of Council and any other authority which may have requirements under any relevant legislation

Final surface contours shown hereon have been supplied by EMPOWER.

Compaction of any fill material placed on this site shall be completed to level one inspection and testing services in accordance with AS3798-2007.

Depth of fill values are calculated to the pre-development surface.

Copyright © Veris Australia Pty Ltd
14/09/2021



urbex

IMPORTANT NOTES:

(These notes are an integral part of this plan)

This plan has been prepared for Urbex for the purposes of **A Disclosure Plan Under the Land Sales Act 1984 (as amended)**.

It is not to be used by any other person or corporation or for any other purposes and is subject to the following limitations:

Please refer to the approved Development Application for conditions relating to the LOT and to approved Operational Works drawings for services location and possible easements.

THESE DESIGNS AND DRAWINGS ARE COPYRIGHT AND ARE NOT TO BE USED OR REPRODUCED WITHOUT THE WRITTEN PERMISSION OF VERIS

Data Sources
Cadastral Boundaries 430444-LC01-(H).dwg
Final Surface Contours Tin design and strings 20210910.dwg
Pre-development Surface 190301 30444F01 Rev G.dwg

Issue	Revisions	Date	Drawn
A	Original	14.09.2021	GJF

Locality: MACKAY HARBOUR
Local Authority: Mackay Regional Council
Horizontal Meridian: MGA Zone 56
Vertical Level Datum: AHD D
Scale: 1:250 @ A4
Designed: EMPOWER
Drawn: GJF 14/09/2021
Checked: MZ & KJ 22/09/21
Plot Date: 22 Sep, 2021
Computer File Ref: 430444-DP Stg1C.dwg

DISCLOSURE PLAN
of Proposed Lot 60
being part of
Lot 720 on SP323624



BRISBANE (07) 3666 4700 WHITSUNDAYS (07) 4945 6600
MACKAY (07) 4957 5700 CAIRNS (07) 4052 9400

veris.com.au

ACN 615 735 727
Veris Australia Pty Ltd

Drawing No 430444-DP-60 Issue A



LEGEND


Final surface contours based on A.H.D. datum at an interval of 0.2m, shown as: — 9.5 —

Where applicable, areas to be filled are shown as:

Depth of fill, in metres, shown as: + 1.0

Retaining wall and retaining wall height, shown on the lower side of the wall, have been drawn from data supplied by Empower and shown as:

Proposed Wall
 Existing Wall

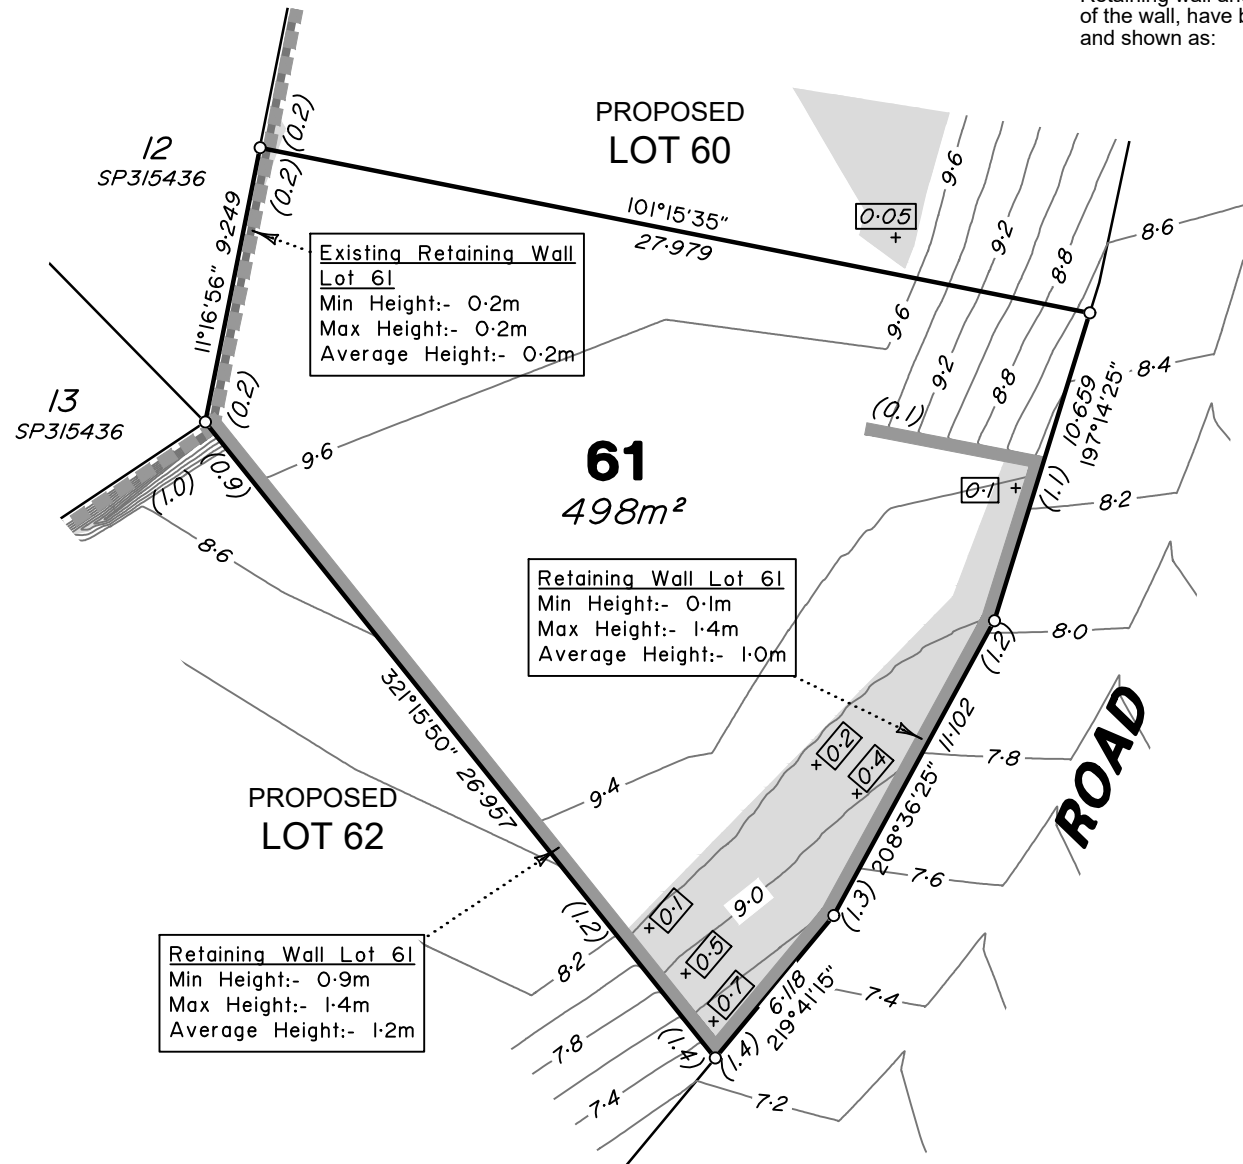

ADDITIONAL NOTES:

The LOT dimensions and area shown hereon are subject to final field survey and also to the requirements of Council and any other authority which may have requirements under any relevant legislation

Final surface contours shown hereon have been supplied by EMPOWER.

Compaction of any fill material placed on this site shall be completed to level one inspection and testing services in accordance with AS3798-2007.

Depth of fill values are calculated to the pre-development surface.

Copyright © Veris Australia Pty Ltd
14/09/2021



urbex

IMPORTANT NOTES:

(These notes are an integral part of this plan)

This plan has been prepared for Urbex for the purposes of **A Disclosure Plan Under the Land Sales Act 1984 (as amended)**. It is not to be used by any other person or corporation or for any other purposes and is subject to the following limitations:

Please refer to the approved Development Application for conditions relating to the LOT and to approved Operational Works drawings for services location and possible easements.

THESE DESIGNS AND DRAWINGS ARE COPYRIGHT AND ARE NOT TO BE USED OR REPRODUCED WITHOUT THE WRITTEN PERMISSION OF VERIS

Data Sources
Cadastral Boundaries 430444-LC01-(H).dwg
Final Surface Contours Tin design and strings 20210910.dwg
Pre-development Surface 190301 30444F01 Rev G.dwg

Issue	Revisions	Date	Drawn
A	Original	14.09.2021	GJF

Locality: MACKAY HARBOUR
Local Authority: Mackay Regional Council
Horizontal Meridian: MGA Zone 56
Vertical Level Datum: AHD D
Scale: 1:250 @ A4
Designed: EMPOWER
Drawn: GJF 14/09/2021
Checked: MZ & KJ 22/09/21
Plot Date: 22 Sep, 2021
Computer File Ref: 430444-DP Stg1C.dwg

DISCLOSURE PLAN
of Proposed Lot 61
being part of
Lot 720 on SP323624



veris

BRISBANE (07) 3666 4700 WHITSUNDAYS (07) 4945 6600
MACKAY (07) 4957 9700 CAIRNS (07) 4052 9400

veris.com.au

ACN 615 735 727
Veris Australia Pty Ltd

Drawing No 430444-DP-61 Issue A



Existing Retaining Wall
Lot 62
Min Height:- 0.3m
Max Height:- 1.0m
Average Height:- 0.65m

Retaining Wall Lot 61
Min Height:- 0.9m
Max Height:- 1.4m
Average Height:- 1.2m

Retaining Wall Lot 62
Min Height:- 0.5m
Max Height:- 1.1m
Average Height:- 0.8m

Retaining Wall Lot 62
Min Height:- 0.1m
Max Height:- 1.1m
Average Height:- 0.7m

LEGEND

Final surface contours based on A.H.D. datum at an interval of 0.2m, shown as: — 9.5 —

Where applicable, areas to be filled are shown as:

Depth of fill, in metres, shown as:- +1.0

Retaining wall and retaining wall height, shown on the lower side of the wall, have been drawn from data supplied by Empower and shown as:

(1.2) Proposed Wall
Existing Wall



urbex

IMPORTANT NOTES:
(These notes are an integral part of this plan)
This plan has been prepared for Urbex for the purposes of **A Disclosure Plan Under the Land Sales Act 1984 (as amended)**. It is not to be used by any other person or corporation or for any other purposes and is subject to the following limitations:

Please refer to the approved Development Application for conditions relating to the LOT and to approved Operational Works drawings for services location and possible easements.

THESE DESIGNS AND DRAWINGS ARE COPYRIGHT AND ARE NOT TO BE USED OR REPRODUCED WITHOUT THE WRITTEN PERMISSION OF VERIS

Data Sources
Cadastral Boundaries 430444-LC01-(H).dwg
Final Surface Contours Tin design and strings 20210910.dwg
Pre-development Surface 190301 30444F01 Rev G.dwg

Issue	Revisions	Date	Drawn
A	Original	14.09.2021	GJF

Locality: MACKAY HARBOUR
Local Authority: Mackay Regional Council
Horizontal Meridian: MGA Zone 56
Vertical Level Datum: AHD D
Scale: 1:250 @ A4
Designed: EMPOWER
Drawn: GJF 14/09/2021
Checked: MZ & KJ 22/09/21
Plot Date: 22 Sep, 2021
Computer File Ref: 430444-DP Slg1C.dwg

DISCLOSURE PLAN
of Proposed Lot 62
being part of
Lot 720 on SP323624



veris

BRISBANE (07) 3666 4700 WHITSUNDAYS (07) 4945 6600
MACKAY (07) 4957 9700 CAIRNS (07) 4052 9400

veris.com.au

ACN 615 735 727
Veris Australia Pty Ltd

Drawing No 430444-DP-62 Issue A

ADDITIONAL NOTES:

The LOT dimensions and area shown hereon are subject to final field survey and also to the requirements of Council and any other authority which may have requirements under any relevant legislation

Final surface contours shown hereon have been supplied by EMPOWER.

Compaction of any fill material placed on this site shall be completed to level one inspection and testing services in accordance with AS3798-2007.

Depth of fill values are calculated to the pre-development surface.

Copyright © Veris Australia Pty Ltd
14/09/2021

PROPOSED
LOT 61

62
465m²

PROPOSED
LOT 63

ROAD

0 12.5m 50 mm 25m 100 mm 37.5m 150 mm SCALE BAR



LEGEND

Final surface contours based on A.H.D. datum at an interval of 0.2m, shown as: — 9.5 —

Where applicable, areas to be filled are shown as:

Depth of fill, in metres, shown as: + [0.1]

Retaining wall and retaining wall height, shown on the lower side of the wall, have been drawn from data supplied by Empower and shown as:

(1.2) Proposed Wall
 (1.2) Existing Wall

Retaining Wall Lot 62
Min Height:- 0.5m
Max Height:- 1.1m
Average Height:- 0.8m

Existing Retaining Wall Lot 63
Min Height:- 0.8m
Max Height:- 0.8m
Average Height:- 0.8m

PROPOSED LOT 62

63
462m²

902
SP323624

Retaining Wall Lot 63
Min Height:- 0.1m
Max Height:- 1.0m
Average Height:- 0.7m

ROAD

ROAD

ADDITIONAL NOTES:

The LOT dimensions and area shown hereon are subject to final field survey and also to the requirements of Council and any other authority which may have requirements under any relevant legislation

Final surface contours shown hereon have been supplied by EMPOWER.

Compaction of any fill material placed on this site shall be completed to level one inspection and testing services in accordance with AS3798-2007.

Depth of fill values are calculated to the pre-development surface.

Copyright © Veris Australia Pty Ltd
14/09/2021



urbex

IMPORTANT NOTES:

(These notes are an integral part of this plan)

This plan has been prepared for Urbex for the purposes of **A Disclosure Plan Under the Land Sales Act 1984 (as amended)**.

It is not to be used by any other person or corporation or for any other purposes and is subject to the following limitations:

Please refer to the approved Development Application for conditions relating to the LOT and to approved Operational Works drawings for services location and possible easements.

THESE DESIGNS AND DRAWINGS ARE COPYRIGHT AND ARE NOT TO BE USED OR REPRODUCED WITHOUT THE WRITTEN PERMISSION OF VERIS

Data Sources

Cadastral Boundaries
430444-LC01-(H).dwg
Final Surface Contours
Tin design and strings 20210910.dwg
Pre-development Surface
190301 30444F01 Rev G.dwg

Issue	Revisions	Date	Drawn
A	Original	14.09.2021	GJF

Locality: MACKAY HARBOUR
Local Authority: Mackay Regional Council
Horizontal Meridian: MGA Zone 56
Vertical Level Datum: AHD D
Scale: 1:250 @ A4
Designed: EMPOWER
Drawn: GJF 14/09/2021
Checked: MZ & KJ 22/09/21
Plot Date: 22 Sep, 2021
Computer File Ref: 430444-DP Stg1C.dwg

DISCLOSURE PLAN
of Proposed Lot 63
being part of
Lot 720 on SP323624



veris

BRISBANE (07) 3666 4700 WHITSUNDAYS (07) 4945 6600
MACKAY (07) 4957 9700 CAIRNS (07) 4052 9400

veris.com.au

ACN 615 735 727
Veris Australia Pty Ltd

Drawing No 430444-DP-63 Issue A

0 12.5m 50 mm 25m 100 mm 37.5m 150 mm SCALE BAR





LEGEND

Final surface contours based on A.H.D. datum at an interval of 0.2m, shown as: —9.5—

Where applicable, areas to be filled are shown as:

Depth of fill, in metres, shown as: +[1.0]

Retaining wall and retaining wall height, shown on the lower side of the wall, have been drawn from data supplied by Empower and shown as:

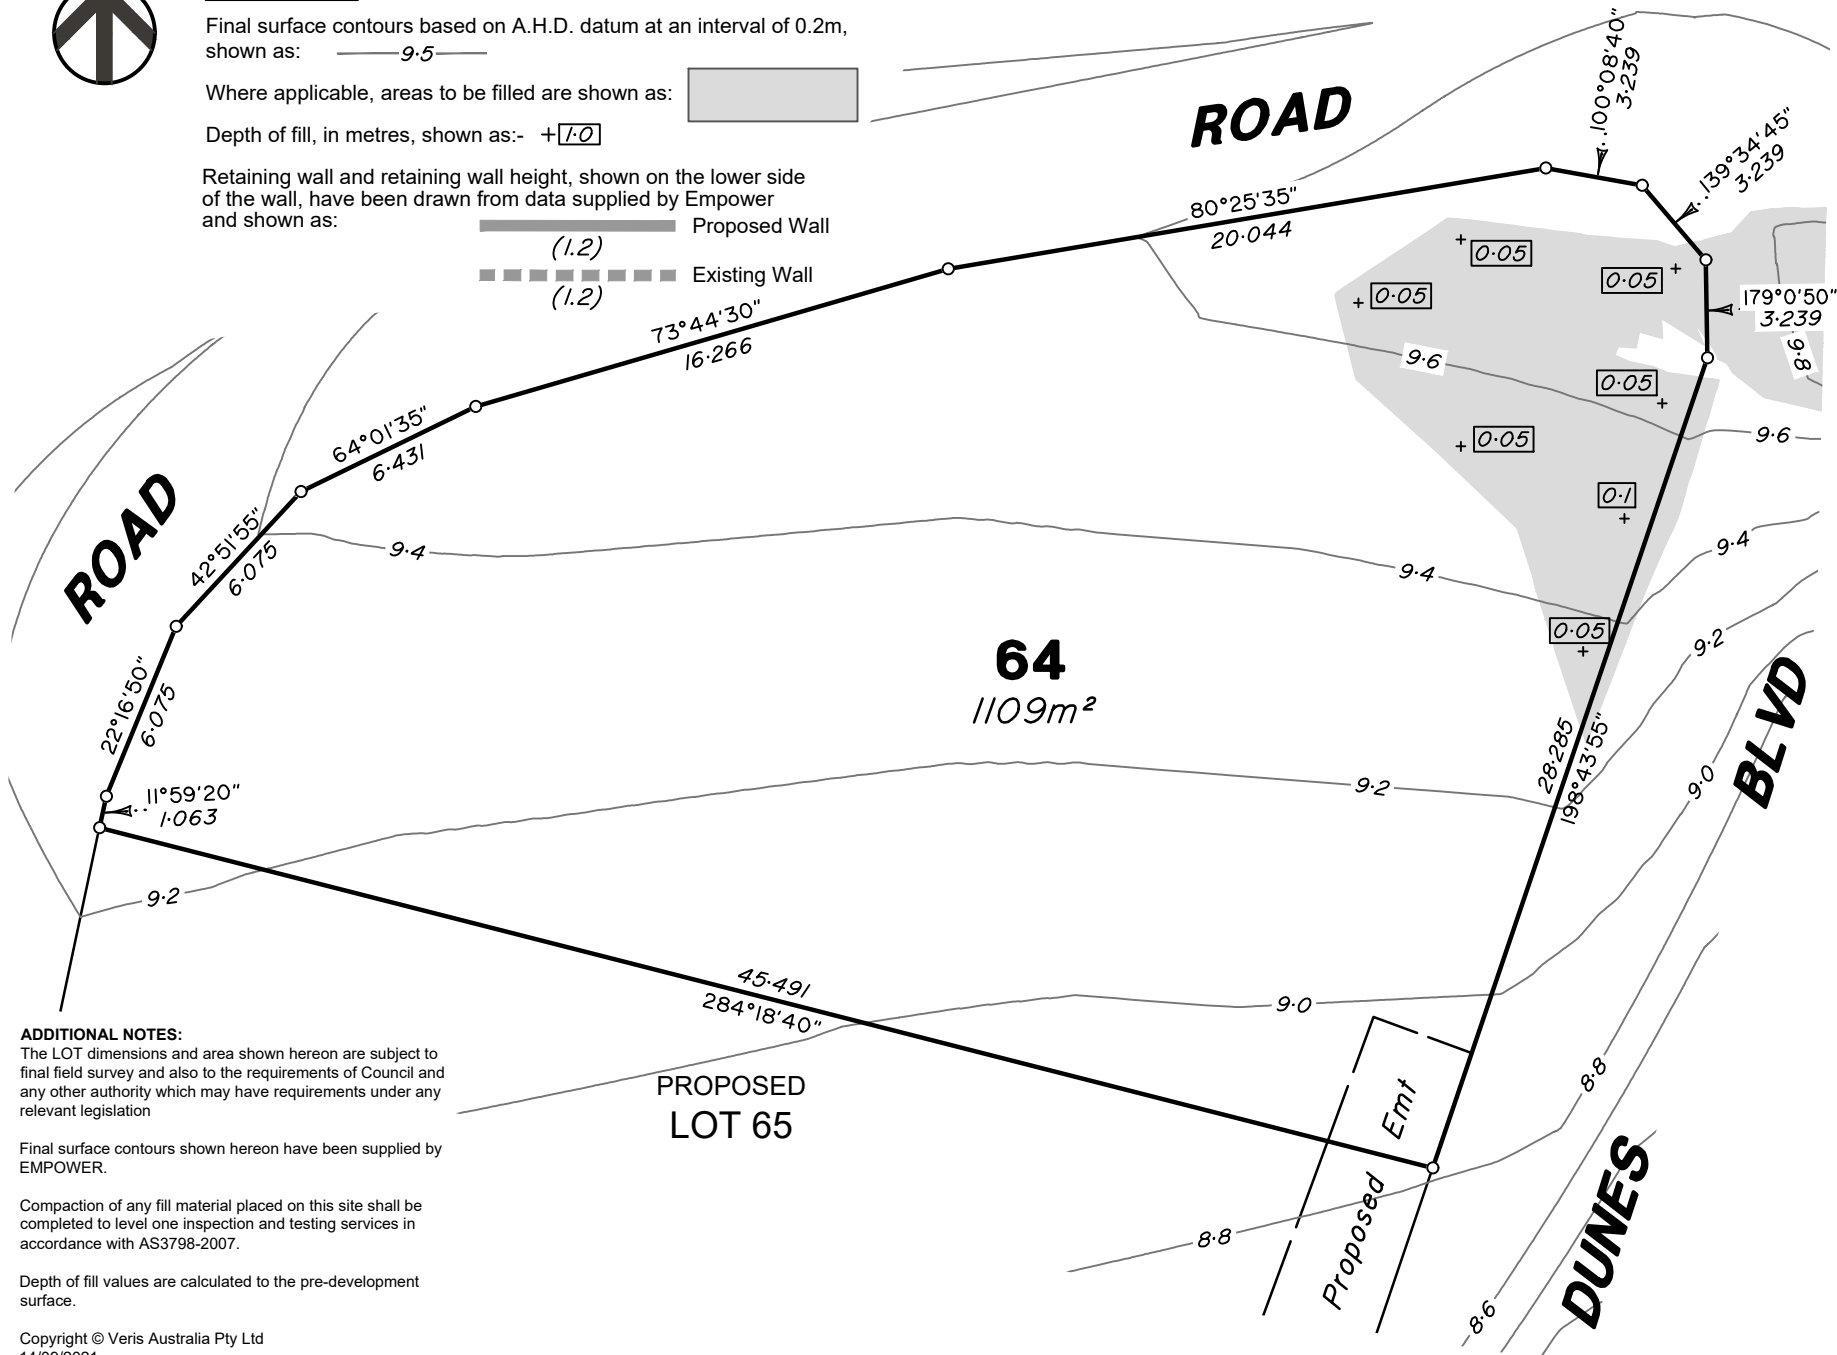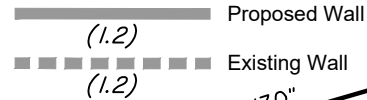

ADDITIONAL NOTES:

The LOT dimensions and area shown hereon are subject to final field survey and also to the requirements of Council and any other authority which may have requirements under any relevant legislation

Final surface contours shown hereon have been supplied by EMPOWER.

Compaction of any fill material placed on this site shall be completed to level one inspection and testing services in accordance with AS3798-2007.

Depth of fill values are calculated to the pre-development surface.

Copyright © Veris Australia Pty Ltd
14/09/2021

12.5m
50 mm

25m
100 mm

37.5m
150 mm SCALE BAR



urbex

IMPORTANT NOTES:
(These notes are an integral part of this plan)
This plan has been prepared for Urbex for the purposes of **A Disclosure Plan Under the Land Sales Act 1984 (as amended)**. It is not to be used by any other person or corporation or for any other purposes and is subject to the following limitations:

Please refer to the approved Development Application for conditions relating to the LOT and to approved Operational Works drawings for services location and possible easements.

THESE DESIGNS AND DRAWINGS ARE COPYRIGHT AND ARE NOT TO BE USED OR REPRODUCED WITHOUT THE WRITTEN PERMISSION OF VERIS

Data Sources
Cadastral Boundaries 430444-LC01-(H).dwg
Final Surface Contours Tin design and strings 20210910.dwg
Pre-development Surface 190301 30444F01 Rev G.dwg

Issue	Revisions	Date	Drawn
A	Original	14.09.2021	GJF

Locality: MACKAY HARBOUR
Local Authority: Mackay Regional Council
Horizontal Meridian: MGA Zone 56
Vertical Level Datum: AHD D
Scale: 1:250 @ A4
Designed: EMPOWER
Drawn: GJF 14/09/2021
Checked: MZ & KJ 22/09/21
Plot Date: 22 Sep, 2021
Computer File Ref: 430444-DP Slg1C.dwg

DISCLOSURE PLAN
of Proposed Lot 64
being part of
Lot 720 on SP323624



veris

BRISBANE (07) 3666 4700 WHITSUNDAYS (07) 4945 6600
MACKAY (07) 4957 5700 CAIRNS (07) 4052 9400


veris.com.au


ACN 615 735 727
Veris Australia Pty Ltd


Drawing No 430444-DP-64 Issue A





LEGEND


Final surface contours based on A.H.D. datum at an interval of 0.2m, shown as:  9.5

 Where applicable, areas to be filled are shown as: 

Depth of fill, in metres, shown as:  +1.0

Retaining wall and retaining wall height, shown on the lower side of the wall, have been drawn from data supplied by Empower and shown as:


 (1.2) Proposed Wall
 (1.2) Existing Wall

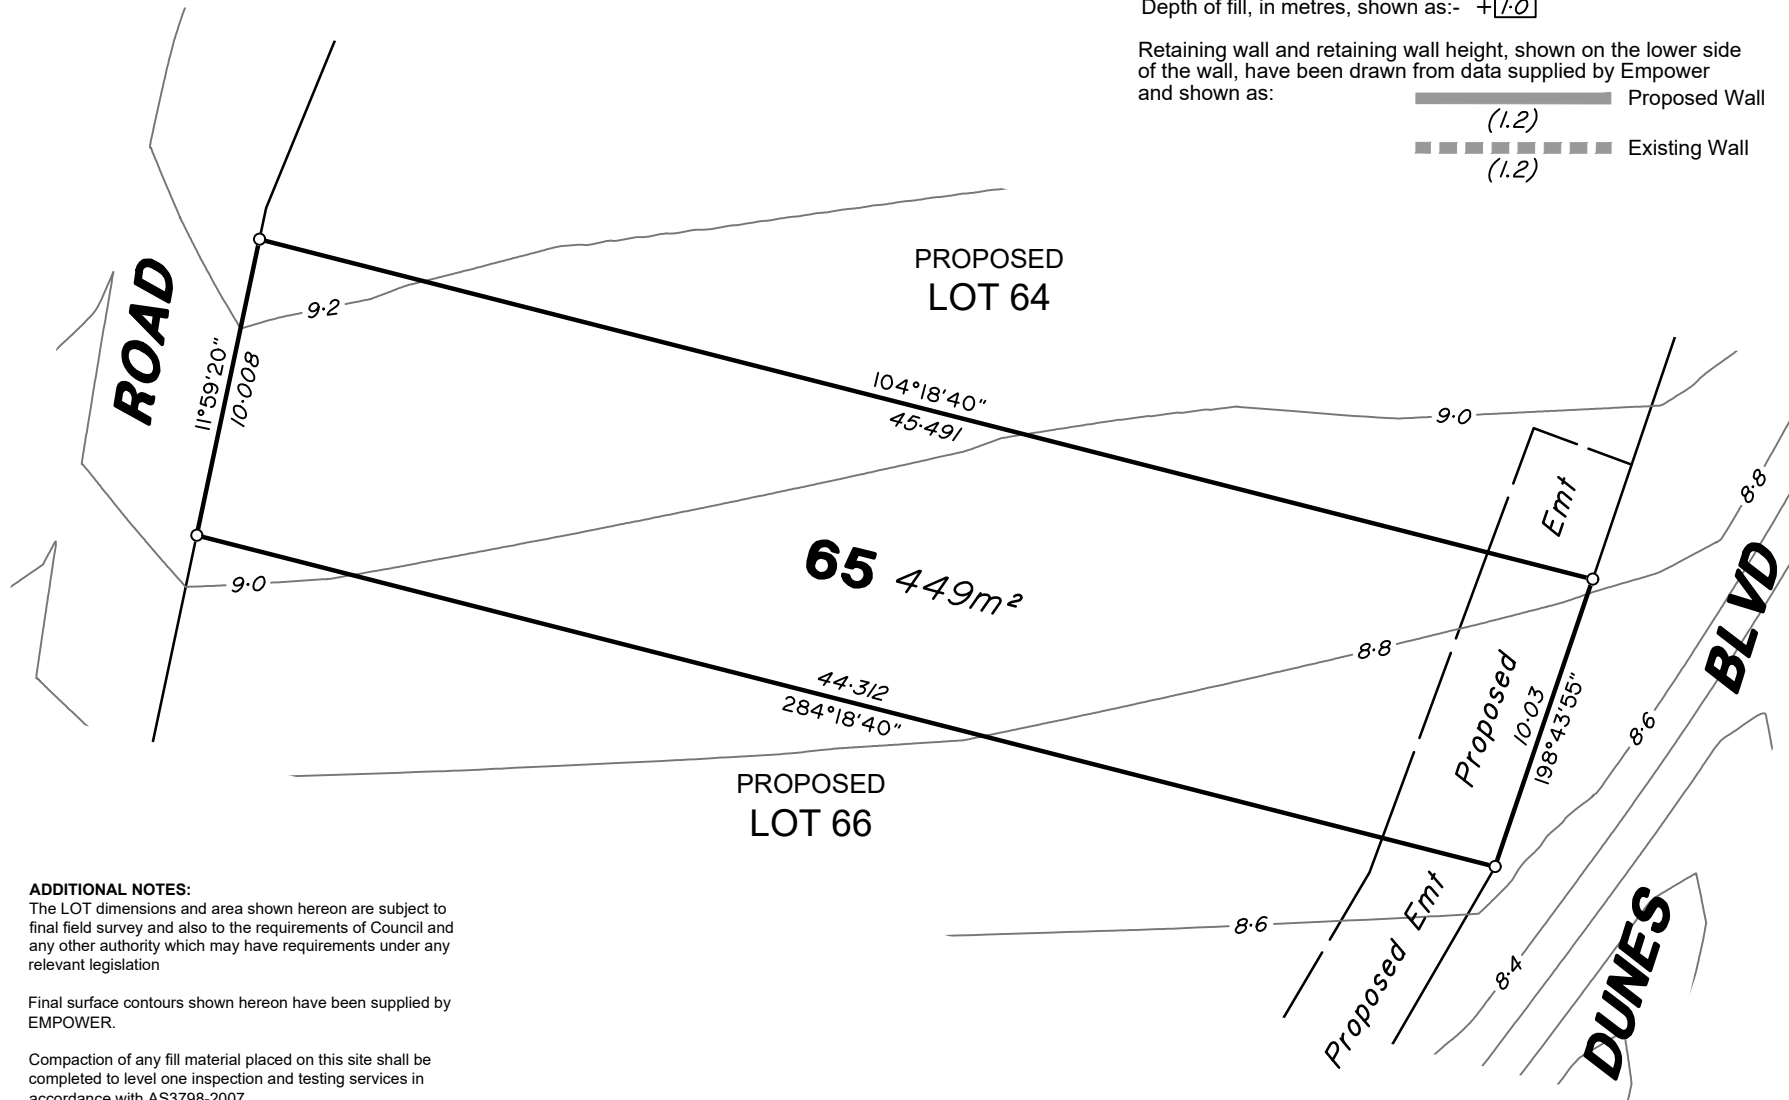



LEGEND


Final surface contours based on A.H.D. datum at an interval of 0.2m, shown as: —9.5—

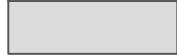Where applicable, areas to be filled are shown as: 

Depth of fill, in metres, shown as: +1.0

Retaining wall and retaining wall height, shown on the lower side of the wall, have been drawn from data supplied by Empower and shown as:

(1.2) Proposed Wall
Existing Wall
(1.2)

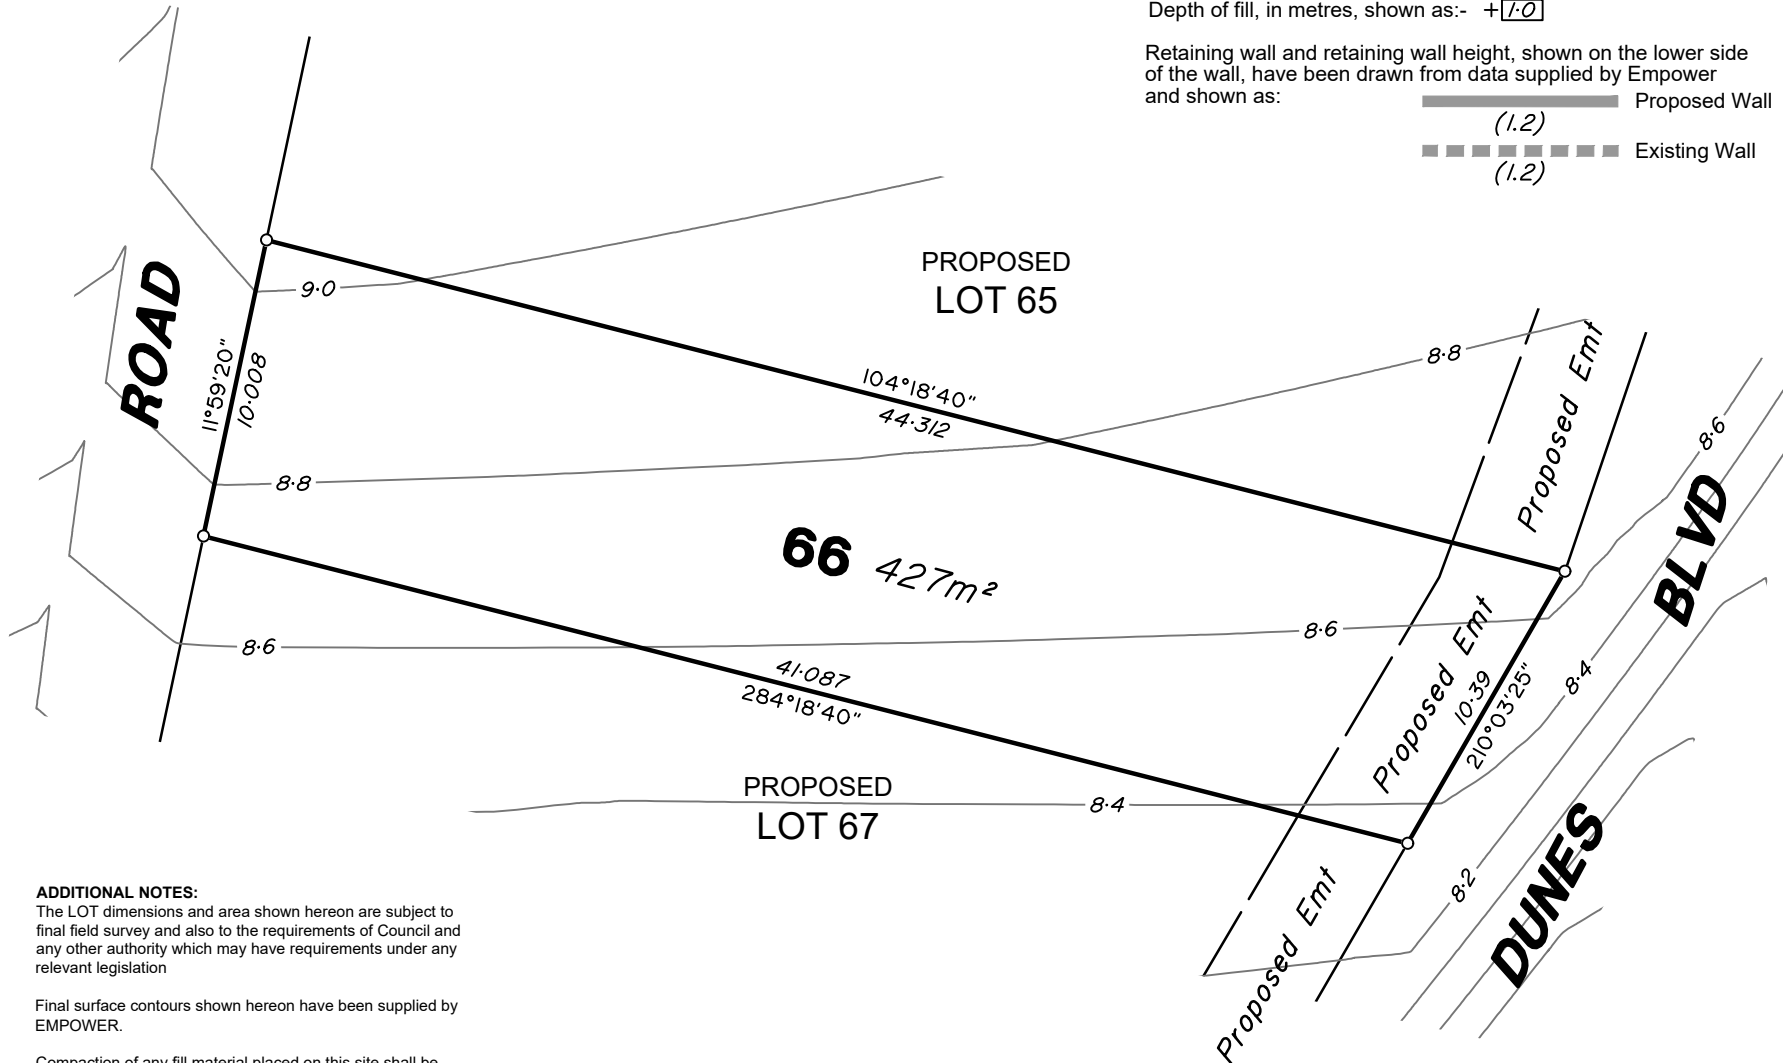

ADDITIONAL NOTES:

The LOT dimensions and area shown hereon are subject to final field survey and also to the requirements of Council and any other authority which may have requirements under any relevant legislation

Final surface contours shown hereon have been supplied by EMPOWER.

Compaction of any fill material placed on this site shall be completed to level one inspection and testing services in accordance with AS3798-2007.

Depth of fill values are calculated to the pre-development surface.

Copyright © Veris Australia Pty Ltd
14/09/2021



IMPORTANT NOTES:
(These notes are an integral part of this plan)
This plan has been prepared for Urbex for the purposes of **A Disclosure Plan Under the Land Sales Act 1984 (as amended)**. It is not to be used by any other person or corporation or for any other purposes and is subject to the following limitations:

Please refer to the approved Development Application for conditions relating to the LOT and to approved Operational Works drawings for services location and possible easements.



THESE DESIGNS AND DRAWINGS ARE COPYRIGHT AND ARE NOT TO BE USED OR REPRODUCED WITHOUT THE WRITTEN PERMISSION OF VERIS


Data Sources
Cadastral Boundaries 430444-LC01-(H).dwg
Final Surface Contours Tin design and strings 20210910.dwg
Pre-development Surface 190301 30444F01 Rev G.dwg

Issue	Revisions	Date	Drawn
A	Original	14.09.2021	GJF

Locality: MACKAY HARBOUR
Local Authority: Mackay Regional Council
Horizontal Meridian: MGA Zone 56
Vertical Level Datum: AHD D
Scale: 1:250 @ A4
Designed: EMPOWER
Drawn: GJF 14/09/2021
Checked: MZ & KJ 22/09/21
Plot Date: 22 Sep, 2021
Computer File Ref: 430444-DP Stg1C.dwg


DISCLOSURE PLAN
of Proposed Lot 66
being part of
Lot 720 on SP323624





BRISBANE (07) 3666 4700 WHITSUNDAYS (07) 4945 6600
MACKAY (07) 4957 9700 CAIRNS (07) 4052 9400
veris.com.au
ACN 615 735 727
Veris Australia Pty Ltd

Drawing No	Issue
430444-DP-66	A

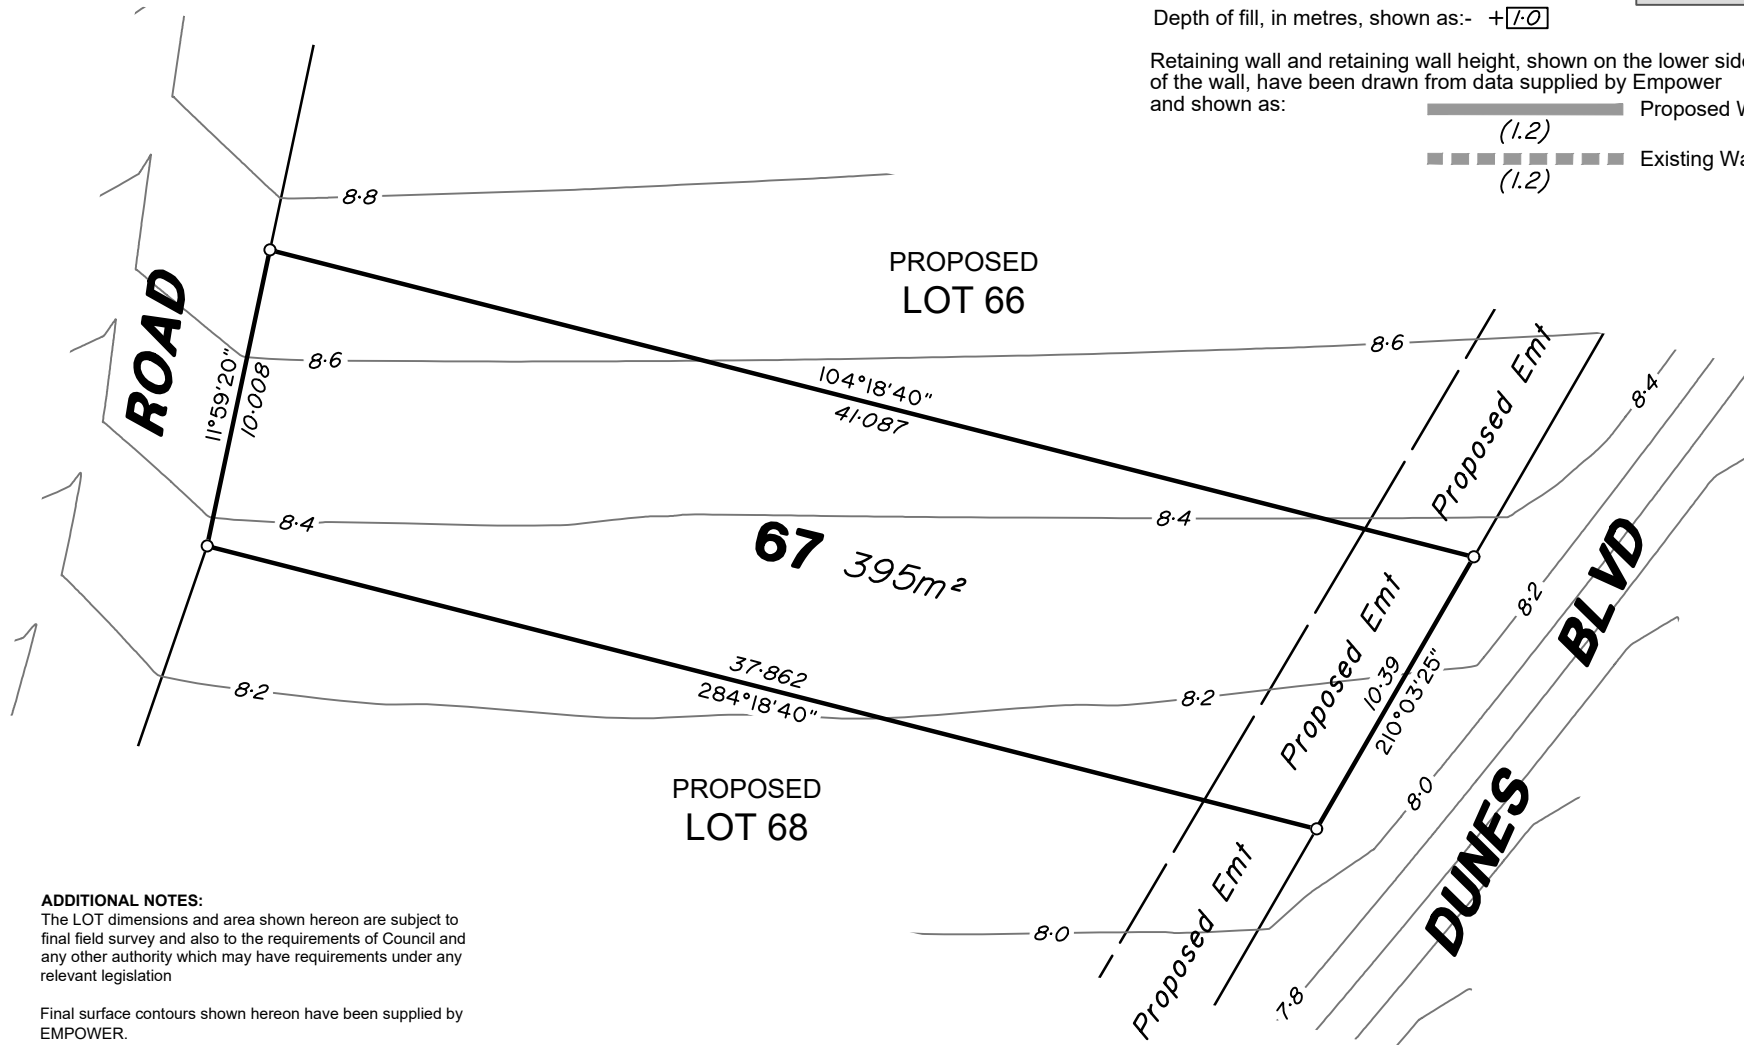

ADDITIONAL NOTES:

The LOT dimensions and area shown hereon are subject to final field survey and also to the requirements of Council and any other authority which may have requirements under any relevant legislation

Final surface contours shown hereon have been supplied by EMPOWER.

Compaction of any fill material placed on this site shall be completed to level one inspection and testing services in accordance with AS3798-2007.

Depth of fill values are calculated to the pre-development surface.

Copyright © Veris Australia Pty Ltd
14/09/2021

LEGEND

Final surface contours based on A.H.D. datum at an interval of 0.2m, shown as: 9.5

Where applicable, areas to be filled are shown as:

Depth of fill, in metres, shown as:- +1.0

Retaining wall and retaining wall height, shown on the lower side of the wall, have been drawn from data supplied by Empower and shown as:

(1.2) Proposed Wall
 (1.2) Existing Wall



urbex

IMPORTANT NOTES:

(These notes are an integral part of this plan)
This plan has been prepared for Urbex for the purposes of **A Disclosure Plan Under the Land Sales Act 1984 (as amended)**. It is not to be used by any other person or corporation or for any other purposes and is subject to the following limitations:

Please refer to the approved Development Application for conditions relating to the LOT and to approved Operational Works drawings for services location and possible easements.

THESE DESIGNS AND DRAWINGS ARE COPYRIGHT AND ARE NOT TO BE USED OR REPRODUCED WITHOUT THE WRITTEN PERMISSION OF VERIS

Data Sources
Cadastral Boundaries 430444-LC01-(H).dwg
Final Surface Contours Tin design and strings 20210910.dwg
Pre-development Surface 190301 30444F01 Rev G.dwg

Issue	Revisions	Date	Drawn
A	Original	14.09.2021	GJF

Locality: MACKAY HARBOUR
Local Authority: Mackay Regional Council
Horizontal Meridian: MGA Zone 56
Vertical Level Datum: AHD D
Scale: 1:250 @ A4
Designed: EMPOWER
Drawn: GJF 14/09/2021
Checked: MZ & KJ 22/09/21
Plot Date: 22 Sep, 2021
Computer File Ref: 430444-DP Stg1C.dwg

DISCLOSURE PLAN
of Proposed Lot 67
being part of
Lot 720 on SP323624



veris


BRISBANE (07) 3666 4700 WHITSUNDAYS (07) 4945 6600
MACKAY (07) 4957 9700 CAIRNS (07) 4052 9400

veris.com.au

ACN 615 735 727
Veris Australia Pty Ltd

Drawing No 430444-DP-67 Issue A

0 12.5m 50 mm 25m 100 mm 37.5m 150 mm SCALE BAR

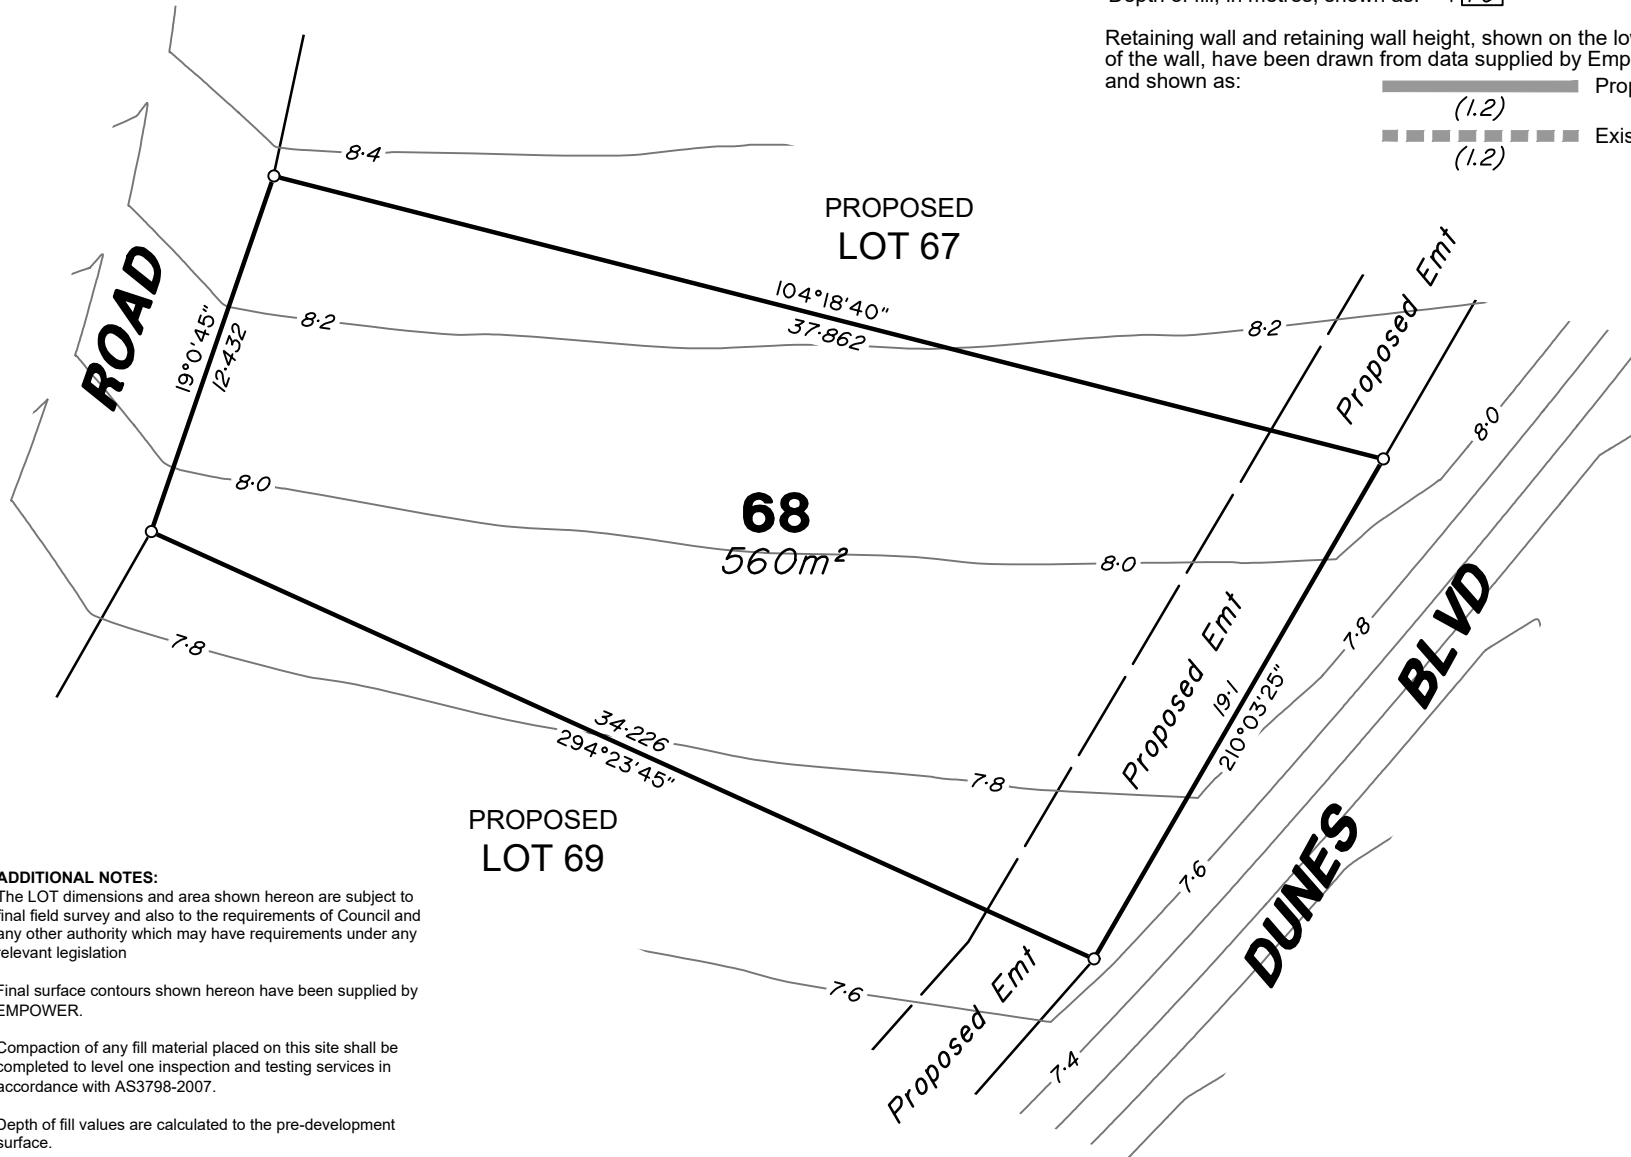

ADDITIONAL NOTES:

The LOT dimensions and area shown hereon are subject to final field survey and also to the requirements of Council and any other authority which may have requirements under any relevant legislation

Final surface contours shown hereon have been supplied by EMPOWER.

Compaction of any fill material placed on this site shall be completed to level one inspection and testing services in accordance with AS3798-2007.

Depth of fill values are calculated to the pre-development surface.

Copyright © Veris Australia Pty Ltd
14/09/2021

LEGEND

Final surface contours based on A.H.D. datum at an interval of 0.2m, shown as: —9.5—

Where applicable, areas to be filled are shown as:

Depth of fill, in metres, shown as: +1.0

Retaining wall and retaining wall height, shown on the lower side of the wall, have been drawn from data supplied by Empower and shown as:

(1.2) Proposed Wall
Existing Wall

dunes

urbex

IMPORTANT NOTES:
(These notes are an integral part of this plan)
This plan has been prepared for Urbex for the purposes of **A Disclosure Plan Under the Land Sales Act 1984 (as amended)**. It is not to be used by any other person or corporation or for any other purposes and is subject to the following limitations:

Please refer to the approved Development Application for conditions relating to the LOT and to approved Operational Works drawings for services location and possible easements.

THESE DESIGNS AND DRAWINGS ARE COPYRIGHT AND ARE NOT TO BE USED OR REPRODUCED WITHOUT THE WRITTEN PERMISSION OF VERIS

Data Sources
Cadastral Boundaries 430444-LC01-(H).dwg
Final Surface Contours Tin design and strings 20210910.dwg
Pre-development Surface 190301 30444F01 Rev G.dwg

Issue	Revisions	Date	Drawn
A	Original	14.09.2021	GJF

Locality: MACKAY HARBOUR
Local Authority: Mackay Regional Council
Horizontal Meridian: MGA Zone 56
Vertical Level Datum: AHD D
Scale: 1:250 @ A4
Designed: EMPOWER
Drawn: GJF 14/09/2021
Checked: MZ & KJ 22/09/21
Plot Date: 22 Sep, 2021
Computer File Ref: 430444-DP Stg1C.dwg

DISCLOSURE PLAN
of Proposed Lot 68
being part of
Lot 720 on SP323624



BRISBANE (07) 3666 4700
WHITSUNDAYS (07) 4945 6600
MACKAY (07) 4957 9700
CAIRNS (07) 4052 9400

veris.com.au


ACN 615 735 727
Veris Australia Pty Ltd

Drawing No 430444-DP-68 Issue A



LEGEND

Final surface contours based on A.H.D. datum at an interval of 0.2m, shown as: — 9.5 —

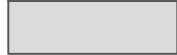Where applicable, areas to be filled are shown as: 

Depth of fill, in metres, shown as: + 1.0

Retaining wall and retaining wall height, shown on the lower side of the wall, have been drawn from data supplied by Empower and shown as:

 Proposed Wall
 Existing Wall

PROPOSED
LOT 68

69
537m²

PROPOSED
LOT 70

ADDITIONAL NOTES:

The LOT dimensions and area shown hereon are subject to final field survey and also to the requirements of Council and any other authority which may have requirements under any relevant legislation

Final surface contours shown hereon have been supplied by EMPOWER.

Compaction of any fill material placed on this site shall be completed to level one inspection and testing services in accordance with AS3798-2007.

Depth of fill values are calculated to the pre-development surface.

Copyright © Veris Australia Pty Ltd
14/09/2021

0 12.5m 50 mm 25m 100 mm 37.5m 150 mm SCALE BAR



urbex

IMPORTANT NOTES:

(These notes are an integral part of this plan)

This plan has been prepared for Urbex for the purposes of **A Disclosure Plan Under the Land Sales Act 1984 (as amended)**.

It is not to be used by any other person or corporation or for any other purposes and is subject to the following limitations:

Please refer to the approved Development Application for conditions relating to the LOT and to approved Operational Works drawings for services location and possible easements.

THESE DESIGNS AND DRAWINGS ARE COPYRIGHT AND ARE NOT TO BE USED OR REPRODUCED WITHOUT THE WRITTEN PERMISSION OF VERIS

Data Sources
Cadastral Boundaries 430444-LC01-(H).dwg
Final Surface Contours Tin design and strings 20210910.dwg
Pre-development Surface 190301 30444F01 Rev G.dwg

Issue	Revisions	Date	Drawn
A	Original	14.09.2021	GJF

Locality: MACKAY HARBOUR
Local Authority: Mackay Regional Council
Horizontal Meridian: MGA Zone 56
Vertical Level Datum: AHD D
Scale: 1:250 @ A4
Designed: EMPOWER
Drawn: GJF 14/09/2021
Checked: MZ & KJ 22/09/21
Plot Date: 22 Sep, 2021
Computer File Ref: 430444-DP Stg1C.dwg

DISCLOSURE PLAN
of Proposed Lot 69
being part of
Lot 720 on SP323624



BRISBANE (07) 3666 4700 WHITSUNDAYS (07) 4945 6600
MACKAY (07) 4957 9700 CAIRNS (07) 4052 9400

veris.com.au


ACN 615 735 727
Veris Australia Pty Ltd

Drawing No 430444-DP-69 Issue A



LEGEND

Final surface contours based on A.H.D. datum at an interval of 0.2m, shown as: — 9.5 —

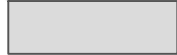Where applicable, areas to be filled are shown as: 

Depth of fill, in metres, shown as: + 1.0

Retaining wall and retaining wall height, shown on the lower side of the wall, have been drawn from data supplied by Empower and shown as:

 Proposed Wall
 Existing Wall

PROPOSED
LOT 69

70
509m²

PROPOSED
LOT 71

ADDITIONAL NOTES:

The LOT dimensions and area shown hereon are subject to final field survey and also to the requirements of Council and any other authority which may have requirements under any relevant legislation

Final surface contours shown hereon have been supplied by EMPOWER.

Compaction of any fill material placed on this site shall be completed to level one inspection and testing services in accordance with AS3798-2007.


Depth of fill values are calculated to the pre-development surface.

Copyright © Veris Australia Pty Ltd
14/09/2021

DUNES

BLVD

ROAD

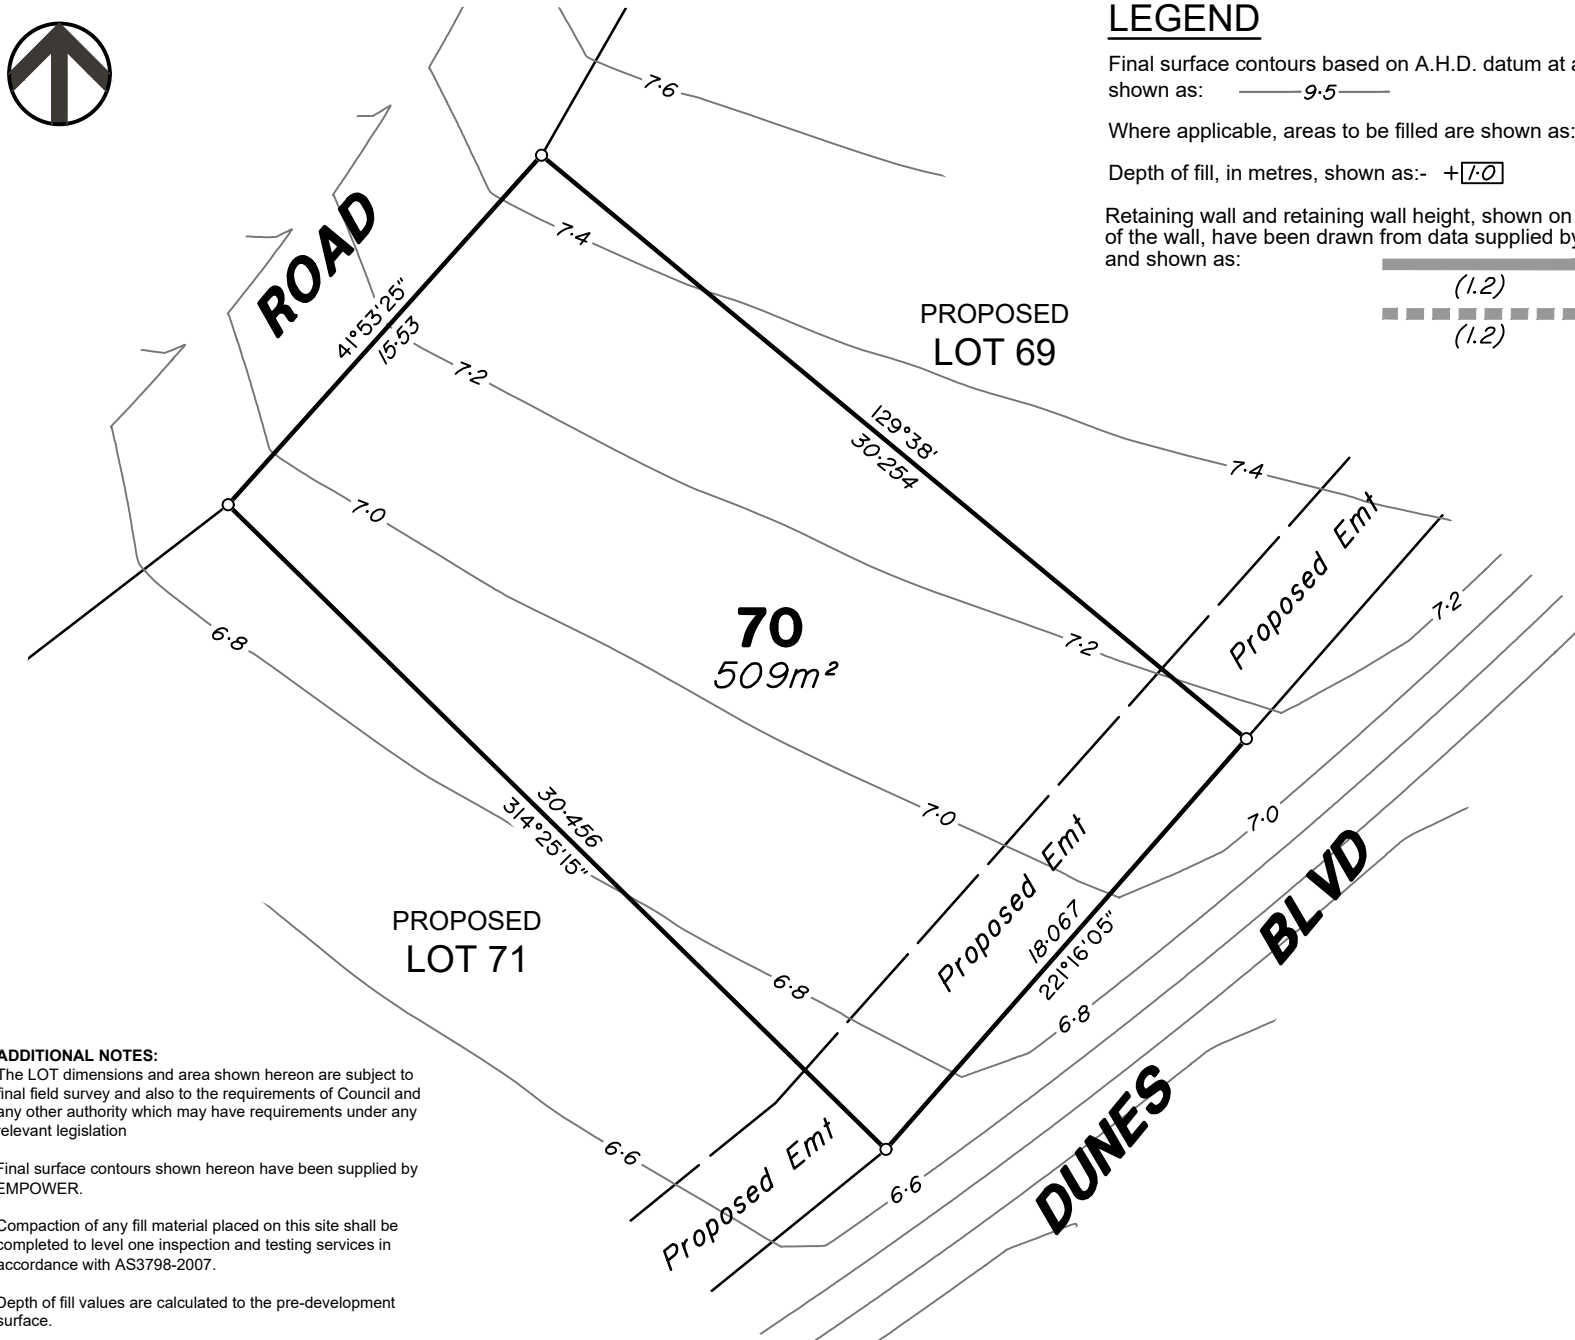

urbex

IMPORTANT NOTES:

(These notes are an integral part of this plan)

This plan has been prepared for Urbex for the purposes of a **Disclosure Plan Under the Land Sales Act 1984 (as amended)**. It is not to be used by any other person or corporation or for any other purposes and is subject to the following limitations:

Please refer to the approved Development Application for conditions relating to the LOT and to approved Operational Works drawings for services location and possible easements.

THESE DESIGNS AND DRAWINGS ARE COPYRIGHT AND ARE NOT TO BE USED OR REPRODUCED WITHOUT THE WRITTEN PERMISSION OF VERIS

Data Sources
Cadastral Boundaries 430444-LC01-(H).dwg
Final Surface Contours Tin design and strings 20210910.dwg
Pre-development Surface 190301 30444F01 Rev G.dwg

Issue	Revisions	Date	Drawn
A	Original	14.09.2021	GJF

Locality: MACKAY HARBOUR
Local Authority: Mackay Regional Council
Horizontal Meridian: MGA Zone 56
Vertical Level Datum: AHD D
Scale: 1:250 @ A4
Designed: EMPOWER
Drawn: GJF 14/09/2021
Checked: MZ & KJ 22/09/21
Plot Date: 22 Sep, 2021
Computer File Ref: 430444-DP Stg1C.dwg

DISCLOSURE PLAN
of Proposed Lot 70
being part of
Lot 720 on SP323624



BRISBANE (07) 3666 4700 WHITSUNDAYS (07) 4945 6600
MACKAY (07) 4957 9700 CAIRNS (07) 4032 9400

veris.com.au

ACN 615 735 727
Veris Australia Pty Ltd

Drawing No 430444-DP-70 Issue A



ROAD

PROPOSED
LOT 70

71
495m²


PROPOSED
LOT 72

BLVD

DUNES

LEGEND

Final surface contours based on A.H.D. datum at an interval of 0.2m, shown as: —9.5—

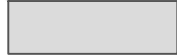Where applicable, areas to be filled are shown as: 

Depth of fill, in metres, shown as:- +1.0

Retaining wall and retaining wall height, shown on the lower side of the wall, have been drawn from data supplied by Empower and shown as:

 Proposed Wall
 Existing Wall

ADDITIONAL NOTES:

The LOT dimensions and area shown hereon are subject to final field survey and also to the requirements of Council and any other authority which may have requirements under any relevant legislation

Final surface contours shown hereon have been supplied by EMPOWER.

Compaction of any fill material placed on this site shall be completed to level one inspection and testing services in accordance with AS3798-2007.

Depth of fill values are calculated to the pre-development surface.

Copyright © Veris Australia Pty Ltd
14/09/2021

12.5m
50 mm

25m
100 mm

37.5m
150 mm SCALE BAR

dunes

HARBOUR BEACH

urbex

IMPORTANT NOTES:

(These notes are an integral part of this plan)
This plan has been prepared for Urbex for the purposes of **A Disclosure Plan Under the Land Sales Act 1984 (as amended)**. It is not to be used by any other person or corporation or for any other purposes and is subject to the following limitations:

Please refer to the approved Development Application for conditions relating to the LOT and to approved Operational Works drawings for services location and possible easements.

THESE DESIGNS AND DRAWINGS ARE COPYRIGHT AND ARE NOT TO BE USED OR REPRODUCED WITHOUT THE WRITTEN PERMISSION OF VERIS

Data Sources
Cadastral Boundaries 430444-LC01-(H).dwg
Final Surface Contours Tin design and strings 20210910.dwg
Pre-development Surface 190301 30444F01 Rev G.dwg

Issue	Revisions	Date	Drawn
A	Original	14.09.2021	GJF

Locality: MACKAY HARBOUR
Local Authority: Mackay Regional Council
Horizontal Meridian: MGA Zone 56
Vertical Level Datum: AHD D
Scale: 1:250 @ A4
Designed: EMPOWER
Drawn: GJF 14/09/2021
Checked: MZ & KJ 22/09/21
Plot Date: 22 Sep, 2021
Computer File Ref: 430444-DP Slg1C.dwg

DISCLOSURE PLAN
of Proposed Lot 71
being part of
Lot 720 on SP323624




veris

BRISBANE (07) 3666 4700 WHITSUNDAYS (07) 4945 6600
MACKAY (07) 4957 9700 CAIRNS (07) 4032 9400

veris.com.au

ACN 615 735 727
Veris Australia Pty Ltd

Drawing No 430444-DP-71 Issue A

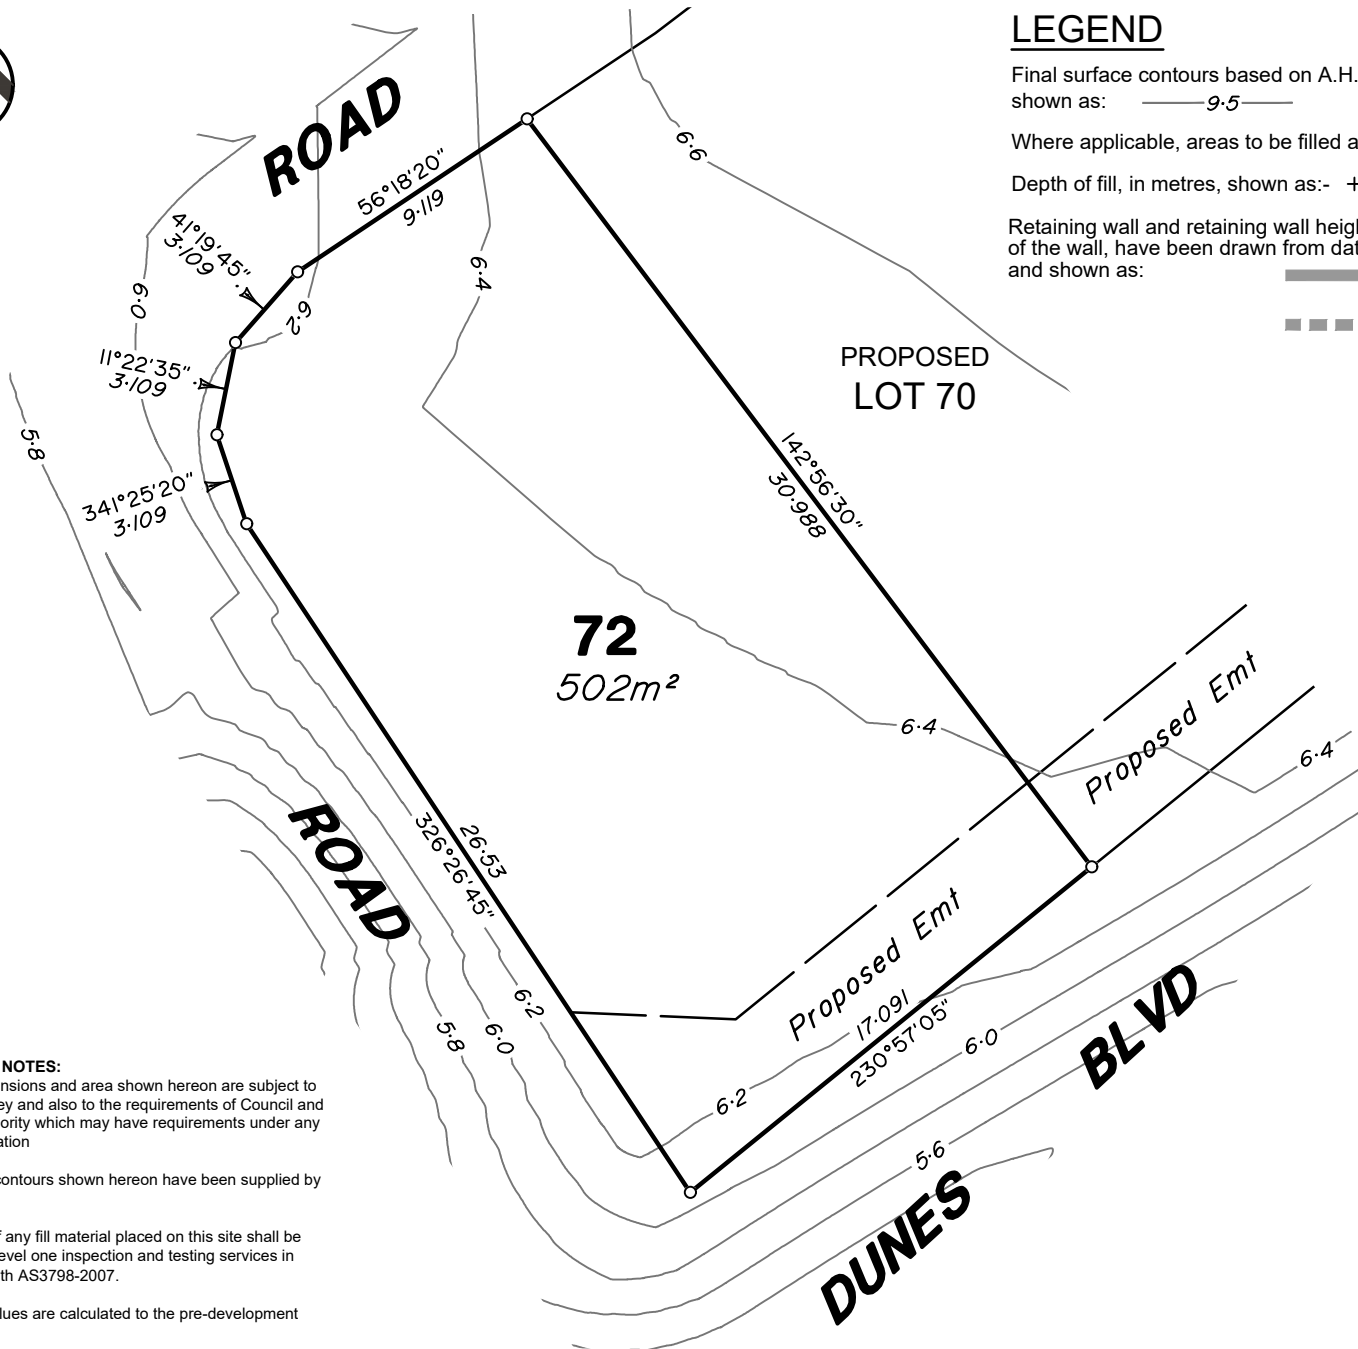

ADDITIONAL NOTES:

The LOT dimensions and area shown hereon are subject to final field survey and also to the requirements of Council and any other authority which may have requirements under any relevant legislation

Final surface contours shown hereon have been supplied by EMPOWER.

Compaction of any fill material placed on this site shall be completed to level one inspection and testing services in accordance with AS3798-2007.

Depth of fill values are calculated to the pre-development surface.

Copyright © Veris Australia Pty Ltd
14/09/2021

LEGEND

Final surface contours based on A.H.D. datum at an interval of 0.2m, shown as: — 9.5 —

Where applicable, areas to be filled are shown as:

Depth of fill, in metres, shown as: + 1.0

Retaining wall and retaining wall height, shown on the lower side of the wall, have been drawn from data supplied by Empower and shown as:

(1.2) Proposed Wall
Existing Wall



urbex

IMPORTANT NOTES:

(These notes are an integral part of this plan)

This plan has been prepared for Urbex for the purposes of **A Disclosure Plan Under the Land Sales Act 1984 (as amended)**.

It is not to be used by any other person or corporation or for any other purposes and is subject to the following limitations:

Please refer to the approved Development Application for conditions relating to the LOT and to approved Operational Works drawings for services location and possible easements.

THESE DESIGNS AND DRAWINGS ARE COPYRIGHT AND ARE NOT TO BE USED OR REPRODUCED WITHOUT THE WRITTEN PERMISSION OF VERIS

Data Sources
Cadastral Boundaries 430444-LC01-(H).dwg
Final Surface Contours Tin design and strings 20210910.dwg
Pre-development Surface 190301 30444F01 Rev G.dwg

Issue	Revisions	Date	Drawn
A	Original	14.09.2021	GJF

Locality: MACKAY HARBOUR
Local Authority: Mackay Regional Council
Horizontal Meridian: MGA Zone 56
Vertical Level Datum: AHD D
Scale: 1:250 @ A4
Designed: EMPOWER
Drawn: GJF 14/09/2021
Checked: MZ & KJ 22/09/21
Plot Date: 22 Sep, 2021
Computer File Ref: 430444-DP Stg1C.dwg

DISCLOSURE PLAN
of Proposed Lot 72
being part of
Lot 720 on SP323624



BRISBANE (07) 3666 4700 WHITSUNDAYS (07) 4945 6600
MACKAY (07) 4957 9700 CAIRNS (07) 4052 9400

veris.com.au

ACN 615 735 727
Veris Australia Pty Ltd

Drawing No 430444-DP-72 Issue A

0 12.5m 50 mm 25m 100 mm 37.5m 150 mm SCALE BAR